

STATE OF UTAH DEPARTMENT OF NATURAL RESOURCES DIVISION OF OIL, GAS AND MINING						FORM 3 AMENDED REPORT				
APPLICATION FOR PERMIT TO DRILL						1. WELL NAME and NUMBER GMBU H-28-8-17				
2. TYPE OF WORK DRILL NEW WELL <input checked="" type="checkbox"/> REENTER P&A WELL <input type="checkbox"/> DEEPEN WELL <input type="checkbox"/>						3. FIELD OR WILDCAT MONUMENT BUTTE				
4. TYPE OF WELL Oil Well Coalbed Methane Well: NO						5. UNIT or COMMUNITIZATION AGREEMENT NAME GMBU (GRRV)				
6. NAME OF OPERATOR NEWFIELD PRODUCTION COMPANY						7. OPERATOR PHONE 435 646-4825				
8. ADDRESS OF OPERATOR Rt 3 Box 3630 , Myton, UT, 84052						9. OPERATOR E-MAIL mcrozier@newfield.com				
10. MINERAL LEASE NUMBER (FEDERAL, INDIAN, OR STATE) UTU-76241			11. MINERAL OWNERSHIP FEDERAL <input checked="" type="checkbox"/> INDIAN <input type="checkbox"/> STATE <input type="checkbox"/> FEE <input type="checkbox"/>			12. SURFACE OWNERSHIP FEDERAL <input type="checkbox"/> INDIAN <input type="checkbox"/> STATE <input type="checkbox"/> FEE <input checked="" type="checkbox"/>				
13. NAME OF SURFACE OWNER (if box 12 = 'fee') Nolan T. Giles Family Trust						14. SURFACE OWNER PHONE (if box 12 = 'fee') 435-848-5457				
15. ADDRESS OF SURFACE OWNER (if box 12 = 'fee') PO Box 416, Tabiona, UT 84072						16. SURFACE OWNER E-MAIL (if box 12 = 'fee')				
17. INDIAN ALLOTTEE OR TRIBE NAME (if box 12 = 'INDIAN')			18. INTEND TO COMMINGLE PRODUCTION FROM MULTIPLE FORMATIONS YES <input type="checkbox"/> (Submit Commingling Application) NO <input checked="" type="checkbox"/>			19. SLANT VERTICAL <input type="checkbox"/> DIRECTIONAL <input checked="" type="checkbox"/> HORIZONTAL <input type="checkbox"/>				
20. LOCATION OF WELL		FOOTAGES		QTR-QTR	SECTION	TOWNSHIP	RANGE	MERIDIAN		
LOCATION AT SURFACE		888 FNL 2206 FEL		NWNE	28	8.0 S	17.0 E	S		
Top of Uppermost Producing Zone		1058 FNL 2374 FEL		NWNE	28	8.0 S	17.0 E	S		
At Total Depth		1390 FNL 2563 FWL		SENE	28	8.0 S	17.0 E	S		
21. COUNTY DUCESNE			22. DISTANCE TO NEAREST LEASE LINE (Feet) 1390			23. NUMBER OF ACRES IN DRILLING UNIT 20				
			25. DISTANCE TO NEAREST WELL IN SAME POOL (Applied For Drilling or Completed) 1320			26. PROPOSED DEPTH MD: 6441 TVD: 6395				
27. ELEVATION - GROUND LEVEL 5225			28. BOND NUMBER WYB000493			29. SOURCE OF DRILLING WATER / WATER RIGHTS APPROVAL NUMBER IF APPLICABLE 437478				
Hole, Casing, and Cement Information										
String	Hole Size	Casing Size	Length	Weight	Grade & Thread	Max Mud Wt.	Cement	Sacks	Yield	Weight
SURF	12.25	8.625	0 - 300	24.0	J-55 ST&C	8.3	Class G	138	1.17	15.8
PROD	7.875	5.5	0 - 6441	15.5	J-55 LT&C	8.3	Premium Lite High Strength	307	3.26	11.0
							50/50 Poz	363	1.24	14.3
ATTACHMENTS										
VERIFY THE FOLLOWING ARE ATTACHED IN ACCORDANCE WITH THE UTAH OIL AND GAS CONSERVATION GENERAL RULES										
<input checked="" type="checkbox"/> WELL PLAT OR MAP PREPARED BY LICENSED SURVEYOR OR ENGINEER						<input checked="" type="checkbox"/> COMPLETE DRILLING PLAN				
<input checked="" type="checkbox"/> AFFIDAVIT OF STATUS OF SURFACE OWNER AGREEMENT (IF FEE SURFACE)						<input type="checkbox"/> FORM 5. IF OPERATOR IS OTHER THAN THE LEASE OWNER				
<input checked="" type="checkbox"/> DIRECTIONAL SURVEY PLAN (IF DIRECTIONALLY OR HORIZONTALLY DRILLED)						<input checked="" type="checkbox"/> TOPOGRAPHICAL MAP				
NAME Mandie Crozier				TITLE Regulatory Tech			PHONE 435 646-4825			
SIGNATURE				DATE 09/29/2013			EMAIL mcrozier@newfield.com			
API NUMBER ASSIGNED 43013524920000				APPROVAL Permit Manager						

NEWFIELD PRODUCTION COMPANY
GMBU H-28-8-17
AT SURFACE: NW/NE SECTION 28, T8S R17E
DUCHESNE COUNTY, UTAH

TEN POINT DRILLING PROGRAM

1. **GEOLOGIC SURFACE FORMATION:**

Uinta formation of Upper Eocene Age

2. **ESTIMATED TOPS OF IMPORTANT GEOLOGIC MARKERS:**

Uinta	0' – 2,735'
Green River	2,735'
Wasatch	6,565'
Proposed TD	6,441' (MD) 6,395' (TVD)

3. **ESTIMATED DEPTHS OF ANTICIPATED WATER, OIL, GAS OR MINERALS:**

Green River Formation (Oil) 2,735' – 6,565'

Fresh water may be encountered in the Uinta Formation, but would not be expected below about 350'. All water shows and water bearing geologic units shall be reported to the geologic and engineering staff of the Vernal Office prior to running the next string of casing or before plugging orders are requested. All water shows must be reported within one (1) business day after being encountered.

All usable (<10,000 PPM TDS) water and prospectively valuable minerals (as described by BLM at onsite) encountered during drilling will be recorded by depth and adequately protected. This information shall be reported to the Vernal Office.

Detected water flows shall be sampled, analyzed, and reported to the geologic & engineering staff of the Vernal Office. The office may request additional water samples for further analysis. Usage of the State of Utah form *Report of Water Encountered* is acceptable, but not required.

The following information is requested for water shows and samples where applicable:

Location & Sampled Interval	Date Sampled
Flow Rate	Temperature
Hardness	pH
Water Classification (State of Utah)	Dissolved Calcium (Ca) (mg/l)
Dissolved Iron (Fe) (ug/l)	Dissolved Sodium (Na) (mg/l)
Dissolved Magnesium (Mg) (mg/l)	Dissolved Carbonate (CO ₃) (mg/l)
Dissolved Bicarbonate (NaHCO ₃) (mg/l)	Dissolved Chloride (Cl) (mg/l)
Dissolved Sulfate (SO ₄) (mg/l)	Dissolved Total Solids (TDS) (mg/l)

4. **PROPOSED CASING PROGRAM**

a. Casing Design: GMBU H-28-8-17

Size	Interval		Weight	Grade	Coupling	Design Factors		
	Top	Bottom				Burst	Collapse	Tension
Surface casing 8-5/8"	0'	300'	24.0	J-55	STC	2,950 17.53	1,370 14.35	244,000 33.89
Prod casing 5-1/2"	0'	6,441'	15.5	J-55	LTC	4,810 2.35	4,040 1.97	217,000 2.17

Assumptions:

- 1) Surface casing max anticipated surface press (MASP) = Frac gradient – gas gradient
- 2) Prod casing MASP (production mode) = Pore pressure – gas gradient
- 3) All collapse calculations assume fully evacuated casing w/ gas gradient
- 4) All tension calculations assume air weight

Frac gradient at surface casing shoe = 13.0 ppg
 Pore pressure at surface casing shoe = 8.33 ppg
 Pore pressure at prod casing shoe = 8.33 ppg
 Gas gradient = 0.115 psi/ft

All casing shall be new or, if used, inspected and tested. Used casing shall meet or exceed API standards for new casing.

All casing strings shall have a minimum of 1 (one) centralizer on each of the bottom three (3) joints.

b. Cementing Design: GMBU H-28-8-17

Job	Fill	Description	Sacks	OH Excess*	Weight (ppg)	Yield (ft ³ /sk)
			ft ³			
Surface casing	300'	Class G w/ 2% CaCl	138 161	30%	15.8	1.17
Prod casing Lead	4,441'	Prem Lite II w/ 10% gel + 3% KCl	307 1000	30%	11.0	3.26
Prod casing Tail	2,000'	50/50 Poz w/ 2% gel + 3% KCl	363 451	30%	14.3	1.24

*Actual volume pumped will be 15% over the caliper log

- Compressive strength of lead cement: 1800 psi @ 24 hours, 2250 psi @ 72 hours
- Compressive strength of tail cement: 2500 psi @ 24 hours

Hole Sizes: A 12-1/4" hole will be drilled for the 8-5/8" surface casing. A 7-7/8" hole will be drilled for the 5-1/2" production casing.

The 8-5/8" surface casing shall in all cases be cemented back to surface. In the event that during the primary surface cementing operation the cement does not circulate to surface, or if the cement level should fall back more than 8 feet from surface, then a remedial surface cementing operation shall be performed to insure adequate isolation and stabilization of the surface casing.

5. **MINIMUM SPECIFICATIONS FOR PRESSURE CONTROL:**

The operator's minimum specifications for pressure control equipment are as follows:

An 8" Double Ram Hydraulic unit with a closing unit will be utilized. Function test of BOP's will be check daily.

Refer to **Exhibit C** for a diagram of BOP equipment that will be used on this well.

6. **TYPE AND CHARACTERISTICS OF THE PROPOSED CIRCULATION MUDS:**

From surface to ± 300 feet will be drilled with an air/mist system. The air rig is equipped with a 6 1/2" blooie line that is straight run and securely anchored. The blooie line is used with a discharge less than 100 ft from the wellbore in order to minimize the well pad size. The blooie line is not equipped with an automatic igniter or continuous pilot light and the compressor is located less than 100 ft from the well bore due to the low possibility of combustion with the air dust mixture. The trailer mounted compressor (capacity of 2000 CFM) has a safety shut-off valve which is located 15 feet from the air rig. A truck with 70 bbls of water is on stand by to be used as kill fluid, if necessary. From about ± 300 feet to TD, a fresh water system will be utilized. Clay inhibition and hole stability will be achieved with a KCl substitute additive. This additive will be identified in the APD and reviewed to determine if the reserve pit shall be lined. This fresh water system will typically contain Total Dissolved Solids (TDS) of less than 3000 PPM. Anticipated mud weight is 8.4 lbs/gal. If necessary to control formation fluids or pressure, the system will be weighted with the addition of bentonite gel, and if pressure conditions warrant, with barite

No chromate additives will be used in the mud system on Federal and/or Indian lands without prior BLM approval to ensure adequate protection of fresh aquifers.

No chemicals subject to reporting under SARA Title III in an amount equal to or greater than 10,000 pounds will be used, produced, stored, transported, or disposed of annually in association with the drilling, testing, or completing of this well. Furthermore, no extremely hazardous substances, as defined in 40 CFR 355, in threshold planning quantities, will be used, produced, stored, transported, or disposed of in association with the drilling, testing, or completing of this well.

Hazardous substances specifically listed by the EPA as a hazardous waste or demonstrating a characteristic of a hazardous waste will not be used in drilling, testing, or completion operations.

Newfield Production will **visually** monitor pit levels and flow from the well during drilling operations.

7. **AUXILIARY SAFETY EQUIPMENT TO BE USED:**

Auxiliary safety equipment will be a Kelly Cock, bit float, and a TIW valve with drill pipe threads.

8. **TESTING, LOGGING AND CORING PROGRAMS:**

The logging program will consist of a Dual Induction, Gamma Ray and Caliper log from TD to base of surface casing @ 300' +/-, and a Compensated Neutron-Formation Density Log from TD to 3500' +/- . A cement bond log will be run from PBTD to cement top. No drill stem testing or coring is planned for this well.

9. **ANTICIPATED ABNORMAL PRESSURE OR TEMPERATURE:**

No abnormal temperatures or pressures are anticipated. No hydrogen sulfide has been encountered or is known to exist from previous drilling in the area at this depth. Maximum anticipated

bottomhole pressure will approximately equal total depth in feet multiplied by a 0.433 psi/foot gradient.



10. **ANTICIPATED STARTING DATE AND DURATION OF THE OPERATIONS:**

It is anticipated that the drilling operations will commence the first quarter of 2014, and take approximately seven (7) days from spud to rig release.

T8S, R17E, S.L.B.&M.**NEWFIELD EXPLORATION COMPANY**


WELL LOCATION, H-28-8-17, LOCATED AS SHOWN IN THE NW 1/4 NE 1/4 OF SECTION 28, T8S, R17E, S.L.B.&M. DUCHESNE COUNTY, UTAH.

TARGET BOTTOM HOLE, H-28-8-17, LOCATED AS SHOWN IN THE SE 1/4 NW 1/4 OF SECTION 28, T8S, R17E, S.L.B.&M. DUCHESNE COUNTY, UTAH.

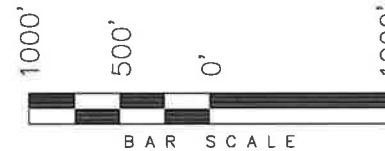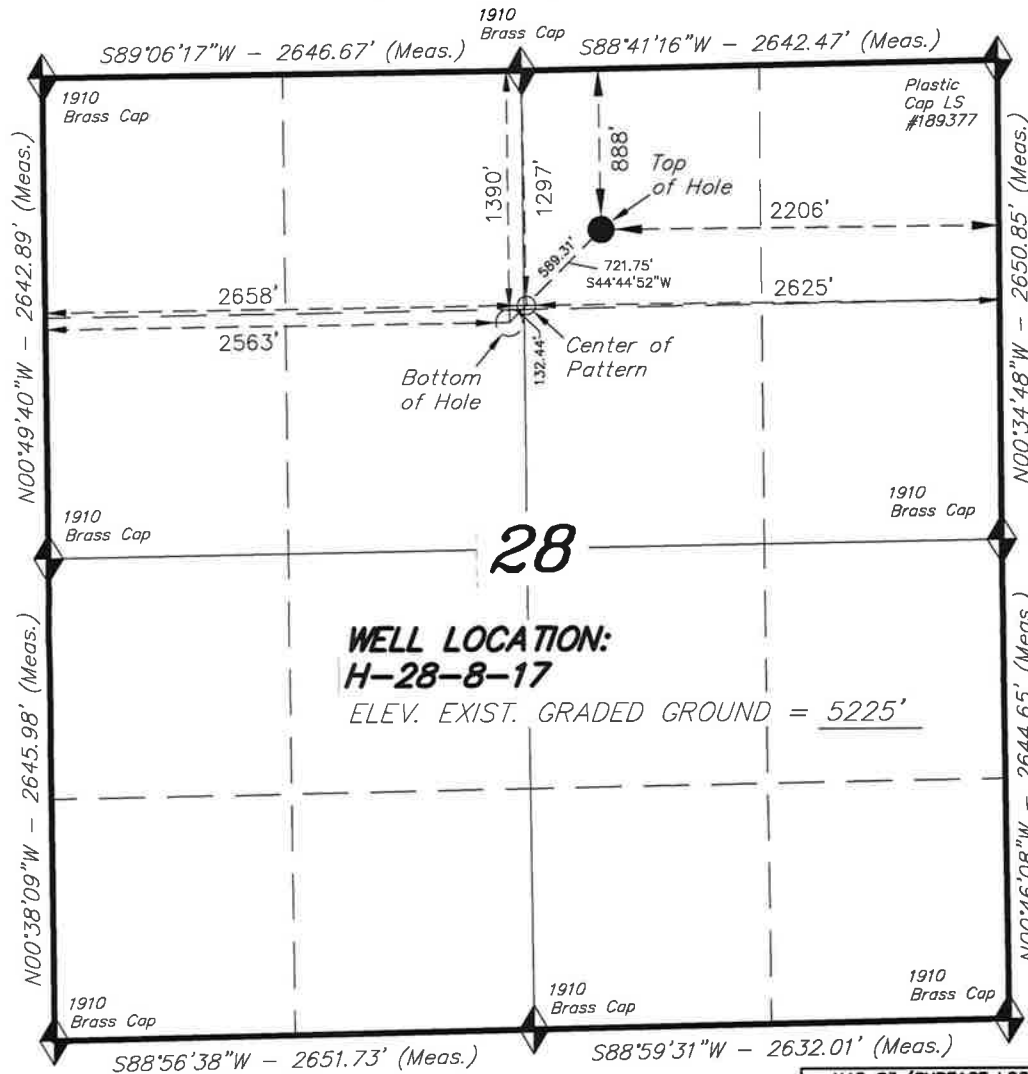**NOTES:**

1. Well footages are measured at right angles to the Section Lines.
2. Bearings are based on Global Positioning Satellite observations.

THIS IS TO CERTIFY THAT THE ABOVE PLAT WAS PREPARED FROM FIELD NOTES OF ACTUAL SURVEYS MADE BY ME OR UNDER MY SUPERVISION AND THAT THE SAME ARE TRUE AND CORRECT TO THE BEST OF MY KNOWLEDGE AND BELIEF.

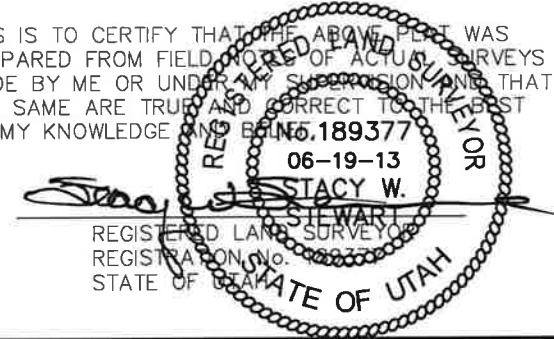

◆ = SECTION CORNERS LOCATED



BASIS OF ELEV; Elevations are based on an N.G.S. OPUS Correction. LOCATION: LAT. 40°04'09.56" LONG. 110°00'43.28" (Tristate Aluminum Cap) Elev. 5281.57'

NAD 83 (SURFACE LOCATION)	
LATITUDE = 40°05'37.52"	
LONGITUDE = 110°00'35.67"	
NAD 27 (SURFACE LOCATION)	
LATITUDE = 40°05'37.66"	
LONGITUDE = 110°00'33.13"	
NAD 83 (CENTER OF PATTERN)	
LATITUDE = 40°05'33.46"	
LONGITUDE = 110°00'41.09"	
NAD 27 (CENTER OF PATTERN)	
LATITUDE = 40°05'33.59"	
LONGITUDE = 110°00'38.56"	
NAD 83 (BOTTOM HOLE LOCATION)	
LATITUDE = 40°05'32.54"	
LONGITUDE = 110°00'42.31"	
NAD 27 (BOTTOM HOLE LOCATION)	
LATITUDE = 40°05'32.68"	
LONGITUDE = 110°00'39.78"	


TRI STATE LAND SURVEYING & CONSULTING

180 NORTH VERNAL AVE. - VERNAL, UTAH 84078
(435) 781-2501

DATE SURVEYED: 01-17-13	SURVEYED BY: S.H.	VERSION:
DATE DRAWN: 06-19-13	DRAWN BY: F.T.M.	V2
REVISED:	SCALE: 1" = 1000'	

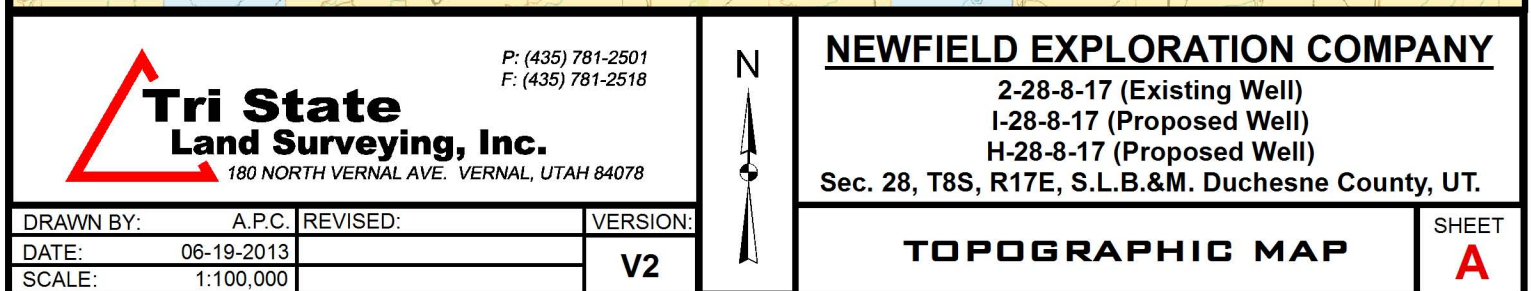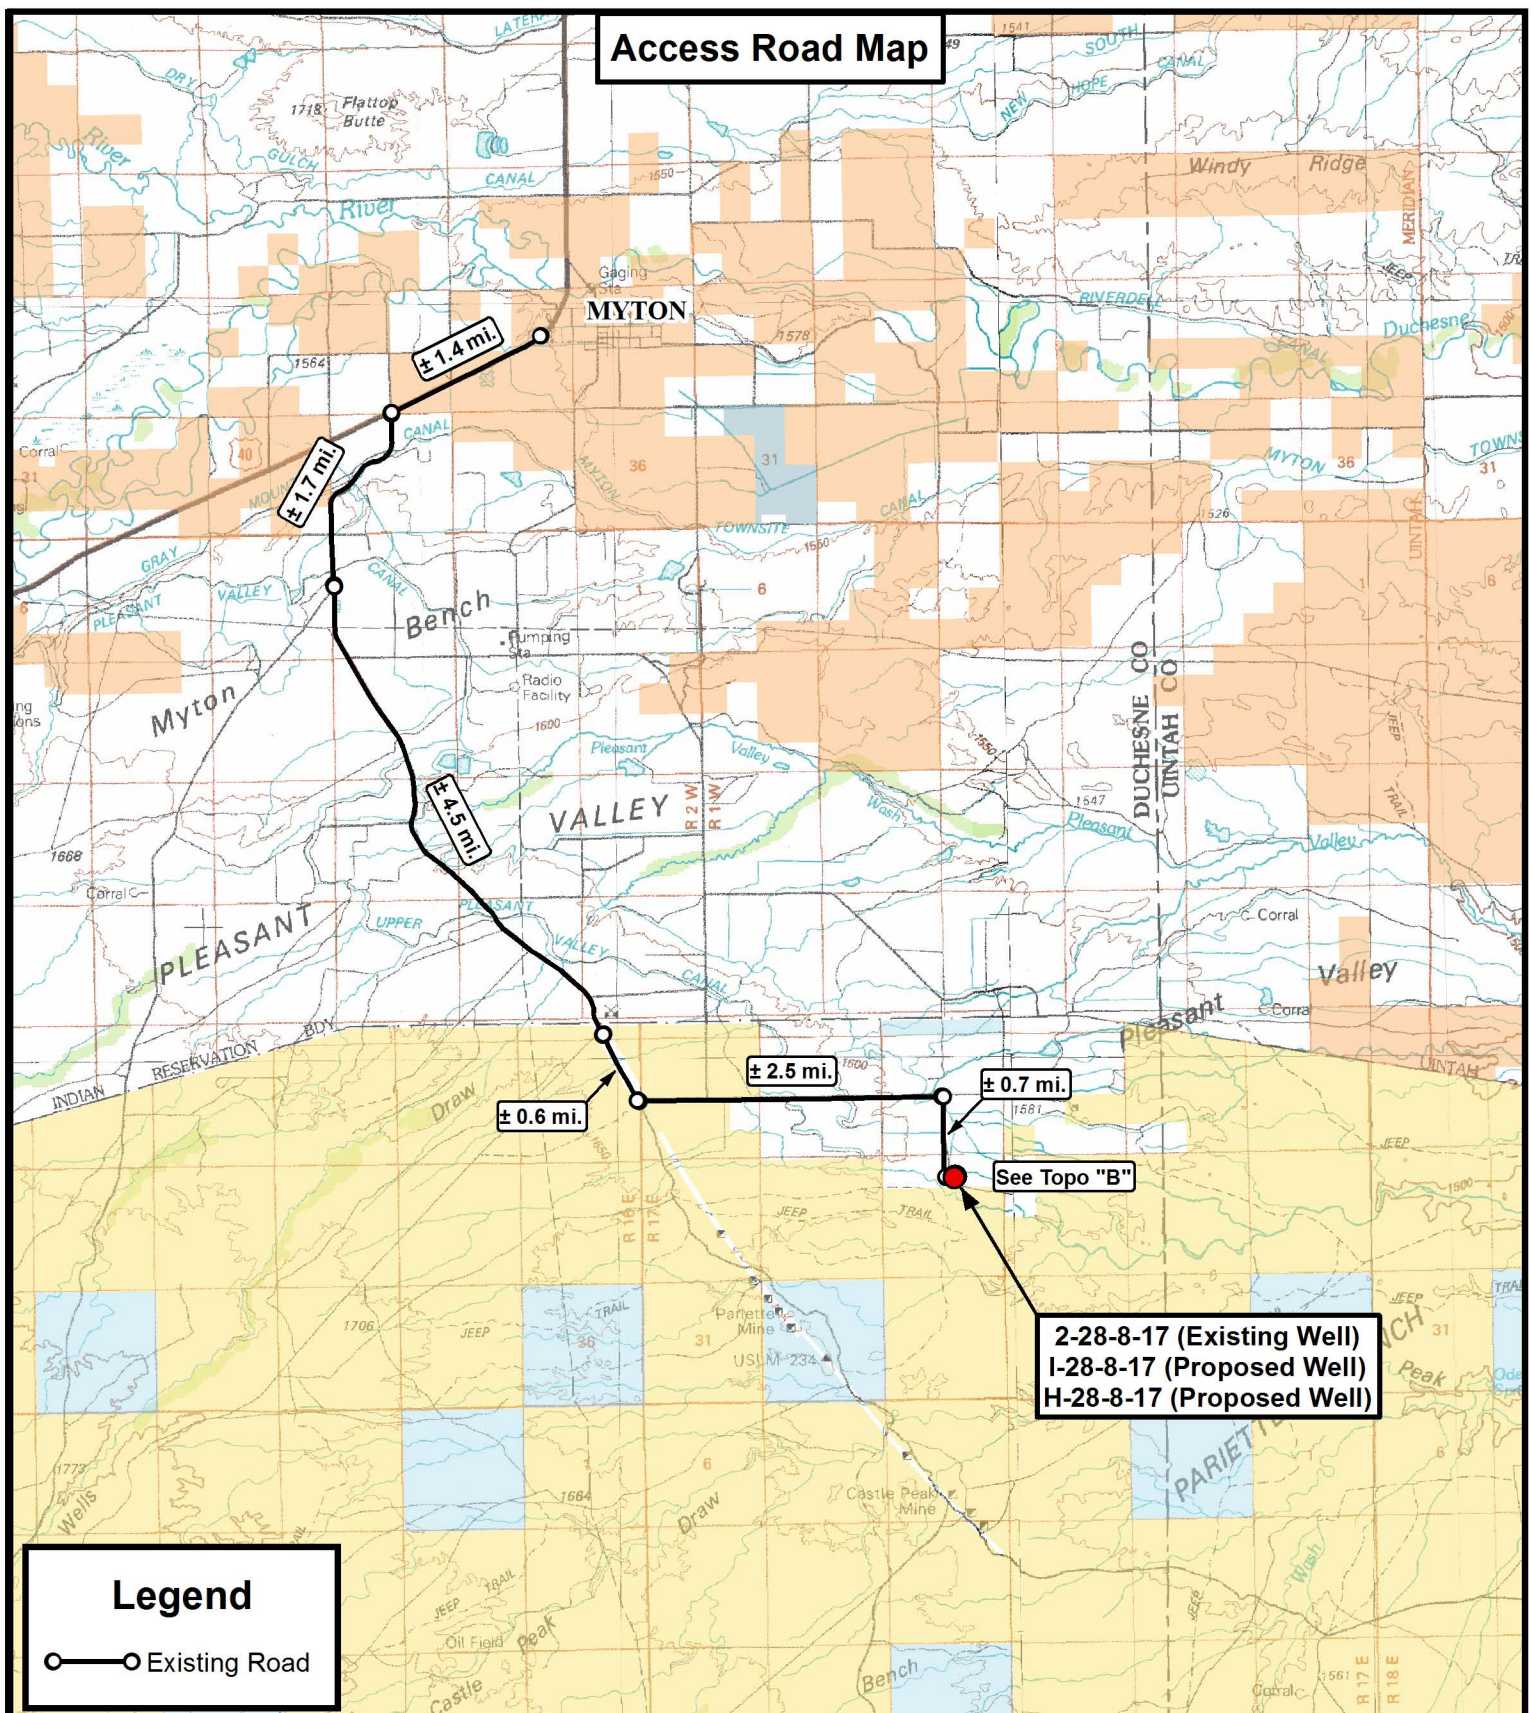

Access Road Map

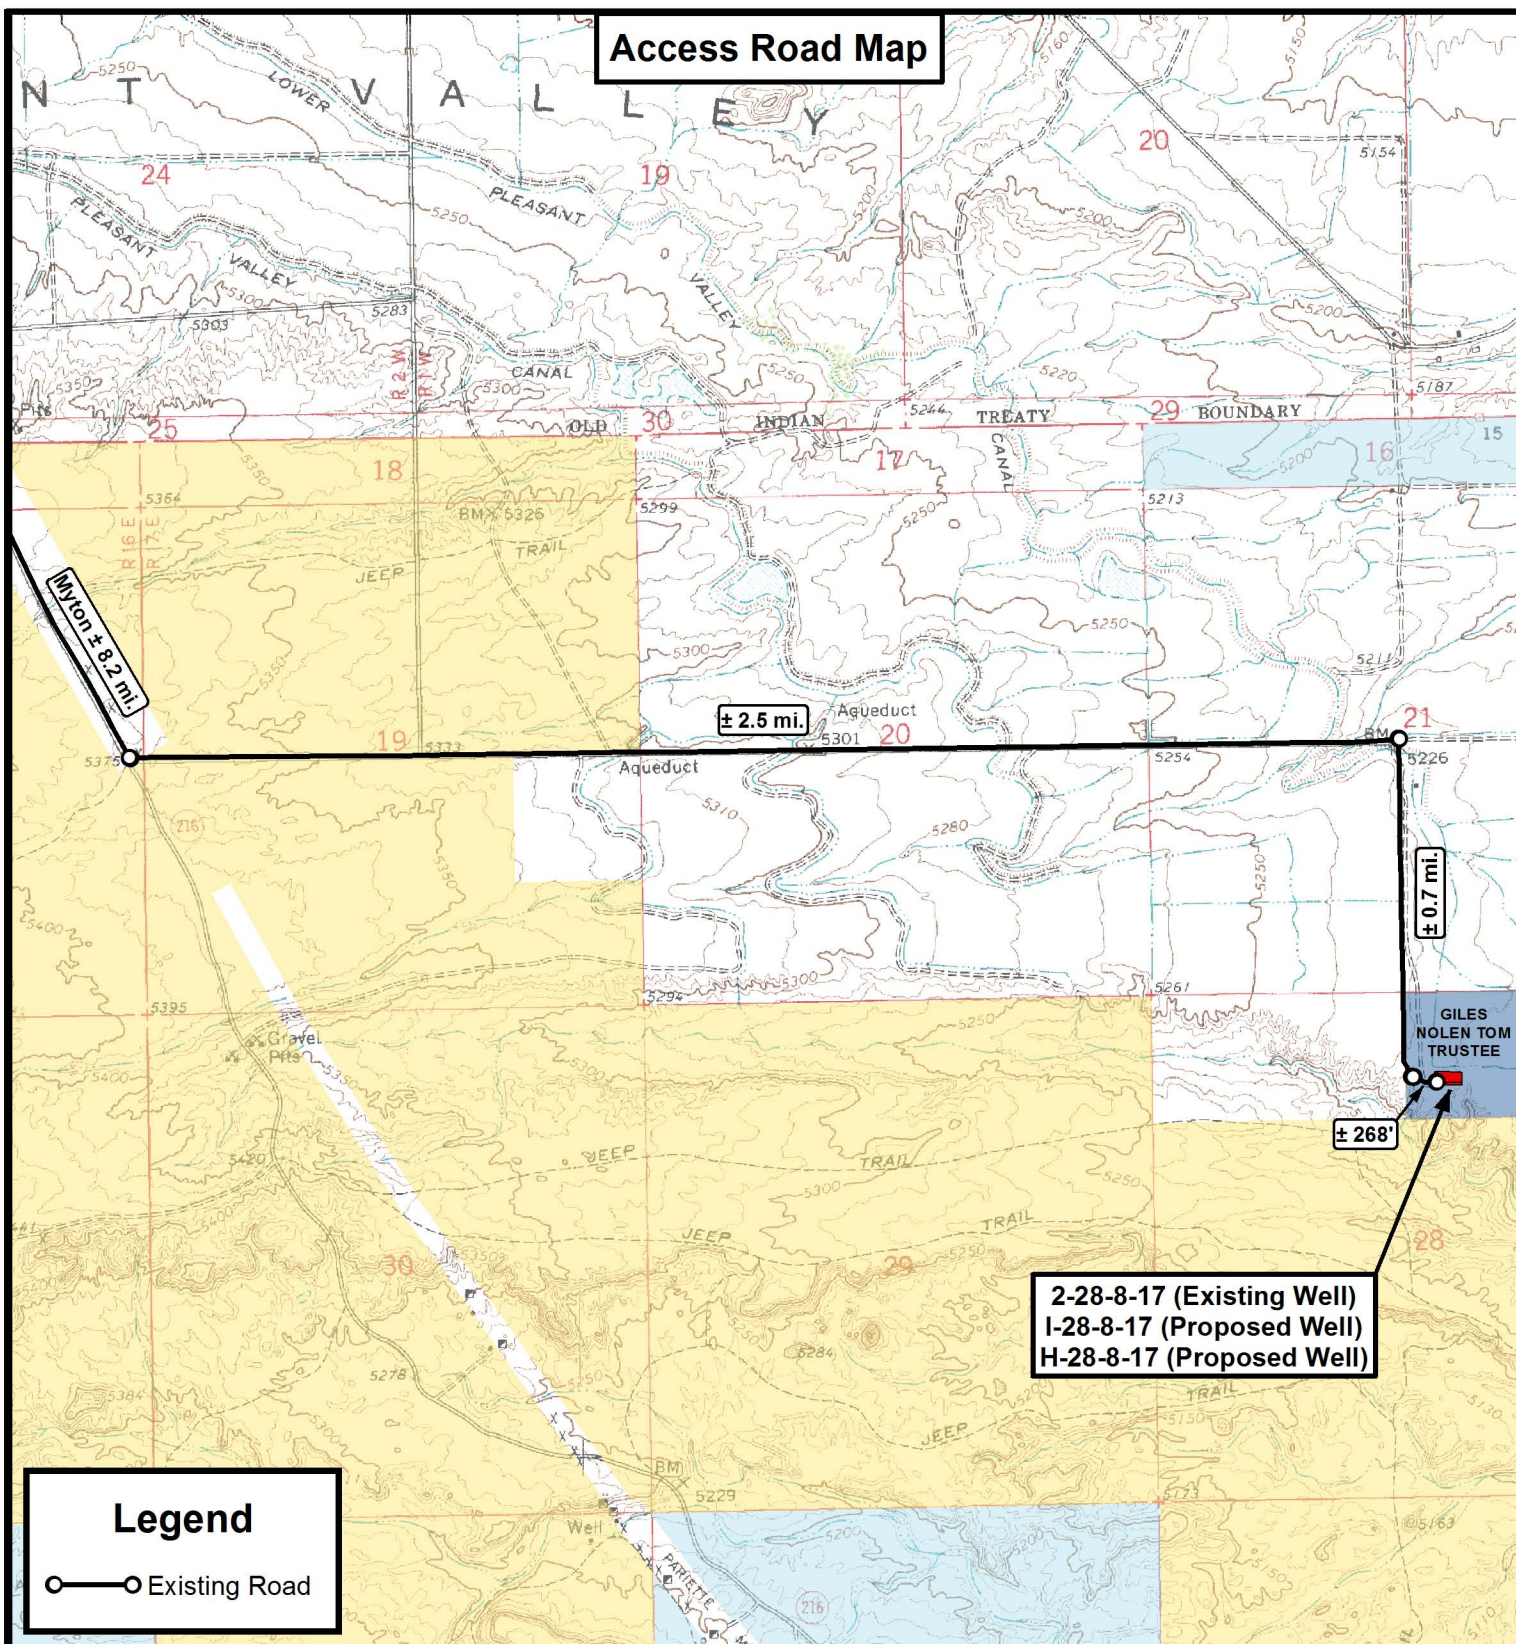

THE PARCEL INFORMATION SHOWN HAS NOT BEEN SURVEYED BY TRI-STATE LAND SURVEYING, INC. - TRI-STATE DOES NOT WARRANTY PROPERTY PARCEL DATA OR ANY ASSOCIATED INFORMATION. A PROPERTY SURVEY IS REQUIRED TO DETERMINE THE ACTUAL LOCATION OF PROPERTY LINES AND SHOW ACCURATE DISTANCES ACROSS PARCELS.

Tri State
Land Surveying, Inc.
 180 NORTH VERNAL AVE. VERNAL, UTAH 84078

P: (435) 781-2501
 F: (435) 781-2518



NEWFIELD EXPLORATION COMPANY

2-28-8-17 (Existing Well)
 I-28-8-17 (Proposed Well)
 H-28-8-17 (Proposed Well)
 Sec. 28, T8S, R17E, S.L.B.&M. Duchesne County, UT.


DRAWN BY:	A.P.C.	REVISED:	VERSION:
DATE:	06-19-2013		V2
SCALE:	1" = 2,000'		

TOPOGRAPHIC MAP

SHEET

B

Proposed Pipeline Map

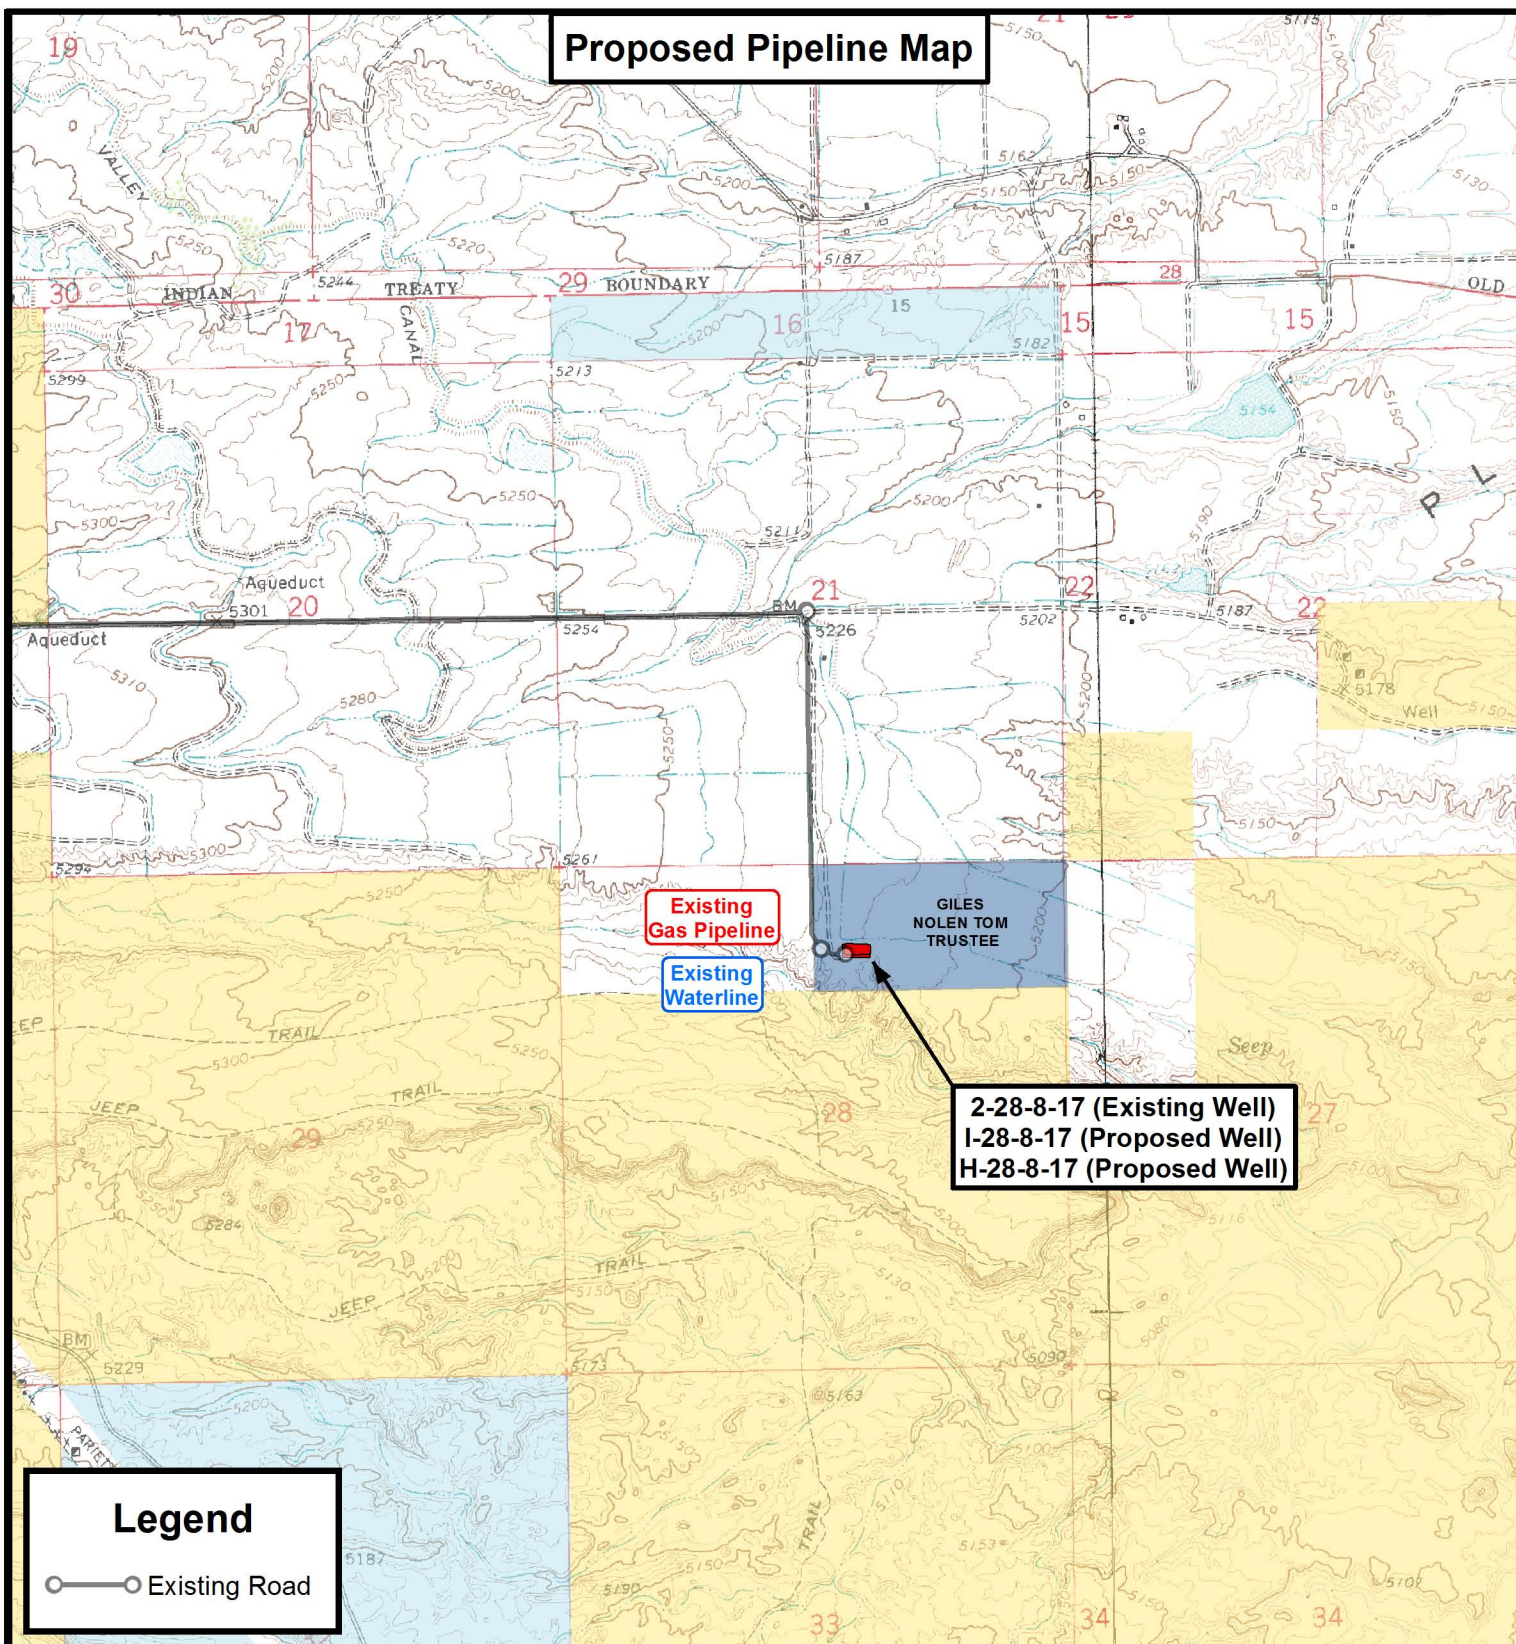

Legend

Existing Road

THE PARCEL INFORMATION SHOWN HAS NOT BEEN SURVEYED BY TRI-STATE LAND SURVEYING, INC. - TRI-STATE DOES NOT WARRANTY PROPERTY PARCEL DATA OR ANY ASSOCIATED INFORMATION. A PROPERTY SURVEY IS REQUIRED TO DETERMINE THE ACTUAL LOCATION OF PROPERTY LINES AND SHOW ACCURATE DISTANCES ACROSS PARCELS.



**Tri State
Land Surveying, Inc.**

180 NORTH VERNAL AVE. VERNAL, UTAH 84078

P: (435) 781-2501
F: (435) 781-2518



NEWFIELD EXPLORATION COMPANY

2-28-8-17 (Existing Well)
I-28-8-17 (Proposed Well)
H-28-8-17 (Proposed Well)

Sec. 28, T8S, R17E, S.L.B.&M. Duchesne County, UT.

DRAWN BY:	A.P.C.	REVISED:	VERSION:
DATE:	06-19-2013		V2
SCALE:	1" = 2,000'		


TOPOGRAPHIC MAP

SHEET

C

Exhibit "B" Map

2-28-8-17 (Existing Well)
 I-28-8-17 (Proposed Well)
 H-28-8-17 (Proposed Well)

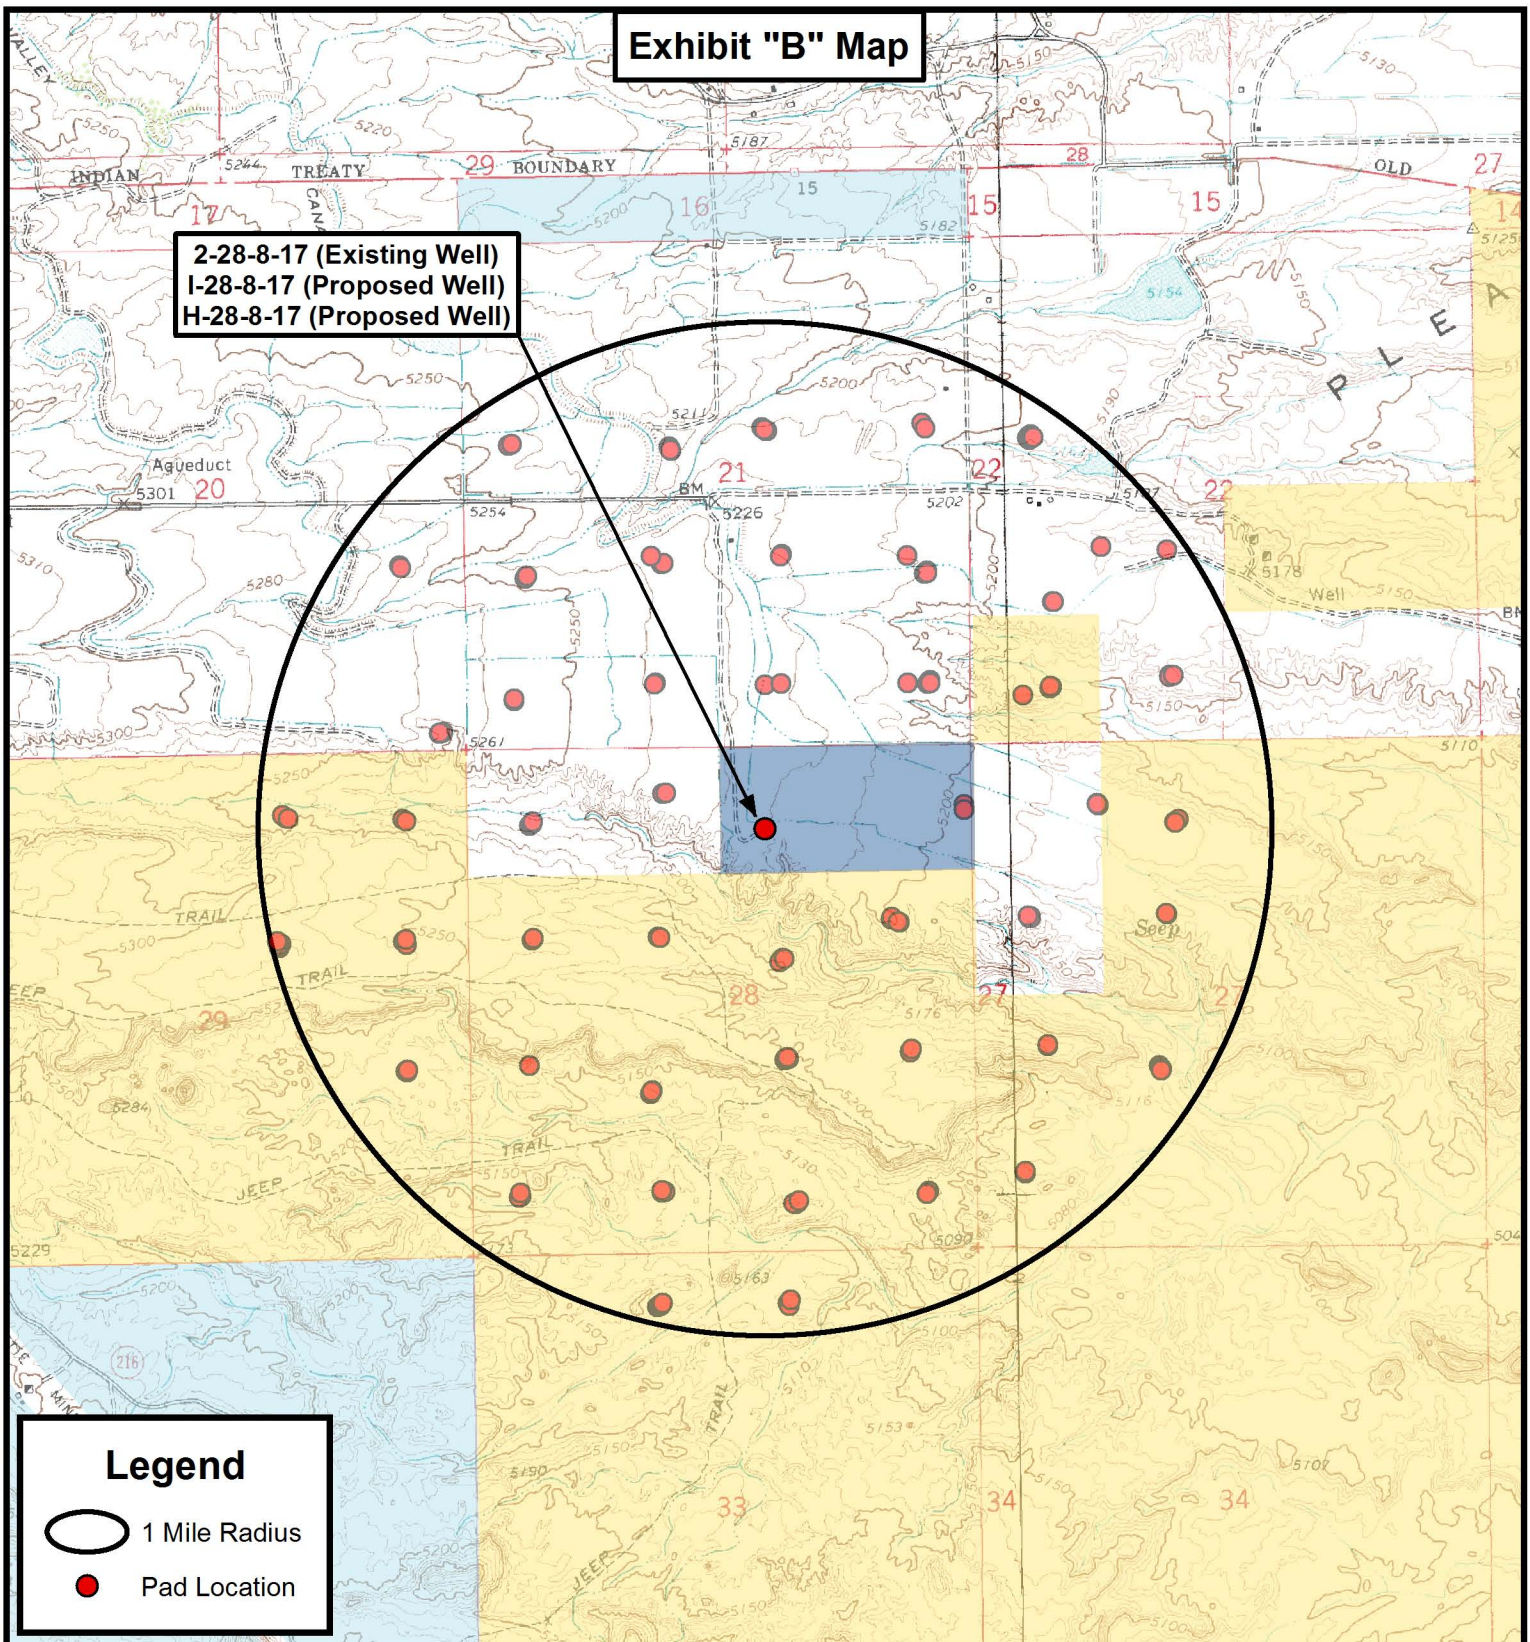**Legend**

- 1 Mile Radius
 ● Pad Location

THE PARCEL INFORMATION SHOWN HAS NOT BEEN SURVEYED BY TRI-STATE LAND SURVEYING, INC. - TRI-STATE DOES NOT WARRANTY PROPERTY PARCEL DATA OR ANY ASSOCIATED INFORMATION. A PROPERTY SURVEY IS REQUIRED TO DETERMINE THE ACTUAL LOCATION OF PROPERTY LINES AND SHOW ACCURATE DISTANCES ACROSS PARCELS.



**Tri State
 Land Surveying, Inc.**

180 NORTH VERNAL AVE. VERNAL, UTAH 84078

P: (435) 781-2501
 F: (435) 781-2518

**NEWFIELD EXPLORATION COMPANY**

2-28-8-17 (Existing Well)

I-28-8-17 (Proposed Well)

H-28-8-17 (Proposed Well)

Sec. 28, T8S, R17E, S.L.B.&M. Duchesne County, UT.

DRAWN BY:	A.P.C.	REVISED:	VERSION:
DATE:	06-19-2013		V2
SCALE:	1" = 2,000'		

TOPOGRAPHIC MAP

SHEET

D

Coordinate Report

Well Number	Feature Type	Latitude (NAD 83) (DMS)	Longitude (NAD 83) (DMS)
2-28-8-17	Surface Hole	40° 05' 37.81" N	110° 00' 35.27" W
I-28-8-17	Surface Hole	40° 05' 37.67" N	110° 00' 35.47" W
H-28-8-17	Surface Hole	40° 05' 37.52" N	110° 00' 35.67" W
I-28-8-17	Center of Pattern	40° 05' 32.27" N	110° 00' 25.07" W
H-28-8-17	Center of Pattern	40° 05' 33.46" N	110° 00' 41.09" W
I-28-8-17	Bottom of Hole	40° 05' 31.01" N	110° 00' 22.65" W
H-28-8-17	Bottom of Hole	40° 05' 32.54" N	110° 00' 42.31" W
Well Number	Feature Type	Latitude (NAD 83) (DD)	Longitude (NAD 83) (DD)
2-28-8-17	Surface Hole	40.093836	110.009797
I-28-8-17	Surface Hole	40.093796	110.009853
H-28-8-17	Surface Hole	40.093756	110.009908
I-28-8-17	Center of Pattern	40.092297	110.006964
H-28-8-17	Center of Pattern	40.092627	110.011415
I-28-8-17	Bottom of Hole	40.091948	110.006292
H-28-8-17	Bottom of Hole	40.092373	110.011754
Well Number	Feature Type	Northing (NAD 83) (UTM Meters)	Longitude (NAD 83) (UTM Meters)
2-28-8-17	Surface Hole	4438641.953	584408.304
I-28-8-17	Surface Hole	4438637.478	584403.642
H-28-8-17	Surface Hole	4438633.004	584398.980
I-28-8-17	Center of Pattern	4438473.809	584651.709
H-28-8-17	Center of Pattern	4438506.207	584271.896
I-28-8-17	Bottom of Hole	4438435.691	584709.482
H-28-8-17	Bottom of Hole	4438477.712	584243.337
Well Number	Feature Type	Latitude (NAD 27) (DMS)	Longitude (NAD 27) (DMS)
2-28-8-17	Surface Hole	40° 05' 37.95" N	110° 00' 32.73" W
I-28-8-17	Surface Hole	40° 05' 37.80" N	110° 00' 32.93" W
H-28-8-17	Surface Hole	40° 05' 37.66" N	110° 00' 33.13" W
I-28-8-17	Center of Pattern	40° 05' 32.41" N	110° 00' 22.54" W
H-28-8-17	Center of Pattern	40° 05' 33.59" N	110° 00' 38.56" W
I-28-8-17	Bottom of Hole	40° 05' 31.15" N	110° 00' 20.11" W
H-28-8-17	Bottom of Hole	40° 05' 32.68" N	110° 00' 39.78" W



**Tri State
Land Surveying, Inc.**

180 NORTH VERNAL AVE. VERNAL, UTAH 84078

P: (435) 781-2501
F: (435) 781-2518

NEWFIELD EXPLORATION COMPANY

2-28-8-17 (Existing Well)

I-28-8-17 (Proposed Well)

H-28-8-17 (Proposed Well)

Sec. 28, T8S, R17E, S.L.B.&M. Duchesne County, UT.

DRAWN BY: A.P.C.

REVISED:

DATE: 06-19-2013

VERSION: V2

COORDINATE REPORT

SHEET

1

RECEIVED: September 29, 2013

Coordinate Report

[illegible]

P: (435) 781-2501
F: (435) 781-2518

NEWFIELD EXPLORATION COMPANY

2-28-8-17 (Existing Well)
I-28-8-17 (Proposed Well)
H-28-8-17 (Proposed Well)
Sec. 28, T8S, R17E, S.L.B.&M. Duchesne County, UT.

DRAWN BY:	A.P.C.
DATE:	06-19-2013
VERSION:	V2

REVISÉ:

COORDINATE REPORT

SHEET

2

RECEIVED: September 29, 2013



NEWFIELD EXPLORATION

**USGS Myton SW (UT)
SECTION 28 T8S, R17E
H-28-8-17**

Wellbore #1

Plan: Design #1

Standard Planning Report

13 June, 2013





Payzone Directional Planning Report



Database:	EDM 2003.21 Single User Db	Local Co-ordinate Reference:	Well H-28-8-17
Company:	NEWFIELD EXPLORATION	TVD Reference:	H-28-8-17 @ 5235.0ft (Original Well Elev)
Project:	USGS Myton SW (UT)	MD Reference:	H-28-8-17 @ 5235.0ft (Original Well Elev)
Site:	SECTION 28 T8S, R17E	North Reference:	True
Well:	H-28-8-17	Survey Calculation Method:	Minimum Curvature
Wellbore:	Wellbore #1		
Design:	Design #1		

Project	USGS Myton SW (UT), DUCHESNE COUNTY, UT, USA		
Map System:	US State Plane 1983	System Datum:	Mean Sea Level
Geo Datum:	North American Datum 1983		
Map Zone:	Utah Central Zone		

Site		SECTION 28 T8S, R17E, SEC 28 T8S, R17E			
Site Position:		Northing:	7,204,800.00 ft	Latitude:	40° 5' 22.277 N
	Lat/Long	Easting:	2,057,000.00 ft	Longitude:	110° 0' 39.302 W
Position Uncertainty:	0.0 ft	Slot Radius:	"	Grid Convergence:	0.95 °

Well	H-28-8-17, SHL LAT: 40 05 37.52 LONG: -110 00 35.67					
Well Position	+N/-S	1,542.3 ft	Northing:	7,206,346.82 ft	Latitude:	40° 5' 37.520 N
	+E/-W	282.2 ft	Easting:	2,057,256.50 ft	Longitude:	110° 0' 35.670 W
Position Uncertainty		0.0 ft	Wellhead Elevation:	5,235.0 ft	Ground Level:	5,225.0 ft

Wellbore	Wellbore #1				
Magnetics	Model Name	Sample Date	Declination (°)	Dip Angle (°)	Field Strength (nT)
	IGRF2010	6/13/2013	11.04	65.80	52,109

Design	Design #1			
Audit Notes:				
Version:	Phase:	PROTOTYPE	Tie On Depth:	0.0
Vertical Section:	Depth From (TVD) (ft)	+N/-S (ft)	+E/-W (ft)	Direction (°)
	0.0	0.0	0.0	224.75

Plan Sections										
Measured Depth (ft)	Inclination (°)	Azimuth (°)	Vertical Depth (ft)	+N/-S (ft)	+E/-W (ft)	Dogleg Rate (°/100ft)	Build Rate (°/100ft)	Turn Rate (°/100ft)	TFO (°)	Target
0.0	0.00	0.00	0.0	0.0	0.0	0.00	0.00	0.00	0.00	
600.0	0.00	0.00	600.0	0.0	0.0	0.00	0.00	0.00	0.00	
1,094.2	7.41	224.75	1,092.8	-22.7	-22.5	1.50	1.50	0.00	224.75	
5,414.5	7.41	224.75	5,377.0	-418.5	-414.9	0.00	0.00	0.00	0.00	H-28-8-17 TGT
6,441.1	7.41	224.75	6,395.0	-512.6	-508.1	0.00	0.00	0.00	0.00	



Payzone Directional

Planning Report



Database:	EDM 2003.21 Single User Db	Local Co-ordinate Reference:	Well H-28-8-17
Company:	NEWFIELD EXPLORATION	TVD Reference:	H-28-8-17 @ 5235.0ft (Original Well Elev)
Project:	USGS Myton SW (UT)	MD Reference:	H-28-8-17 @ 5235.0ft (Original Well Elev)
Site:	SECTION 28 T8S, R17E	North Reference:	True
Well:	H-28-8-17	Survey Calculation Method:	Minimum Curvature
Wellbore:	Wellbore #1		
Design:	Design #1		

Planned Survey									
Measured Depth (ft)	Inclination (°)	Azimuth (°)	Vertical Depth (ft)	+N/-S (ft)	+E/-W (ft)	Vertical Section (ft)	Dogleg Rate (°/100ft)	Build Rate (°/100ft)	Turn Rate (°/100ft)
0.0	0.00	0.00	0.0	0.0	0.0	0.0	0.00	0.00	0.00
100.0	0.00	0.00	100.0	0.0	0.0	0.0	0.00	0.00	0.00
200.0	0.00	0.00	200.0	0.0	0.0	0.0	0.00	0.00	0.00
300.0	0.00	0.00	300.0	0.0	0.0	0.0	0.00	0.00	0.00
400.0	0.00	0.00	400.0	0.0	0.0	0.0	0.00	0.00	0.00
500.0	0.00	0.00	500.0	0.0	0.0	0.0	0.00	0.00	0.00
600.0	0.00	0.00	600.0	0.0	0.0	0.0	0.00	0.00	0.00
700.0	1.50	224.75	700.0	-0.9	-0.9	1.3	1.50	1.50	0.00
800.0	3.00	224.75	799.9	-3.7	-3.7	5.2	1.50	1.50	0.00
900.0	4.50	224.75	899.7	-8.4	-8.3	11.8	1.50	1.50	0.00
1,000.0	6.00	224.75	999.3	-14.9	-14.7	20.9	1.50	1.50	0.00
1,094.2	7.41	224.75	1,092.8	-22.7	-22.5	31.9	1.50	1.50	0.00
1,100.0	7.41	224.75	1,098.6	-23.2	-23.0	32.7	0.00	0.00	0.00
1,200.0	7.41	224.75	1,197.7	-32.4	-32.1	45.6	0.00	0.00	0.00
1,300.0	7.41	224.75	1,296.9	-41.5	-41.2	58.5	0.00	0.00	0.00
1,400.0	7.41	224.75	1,396.1	-50.7	-50.3	71.4	0.00	0.00	0.00
1,500.0	7.41	224.75	1,495.2	-59.9	-59.3	84.3	0.00	0.00	0.00
1,600.0	7.41	224.75	1,594.4	-69.0	-68.4	97.2	0.00	0.00	0.00
1,700.0	7.41	224.75	1,693.6	-78.2	-77.5	110.1	0.00	0.00	0.00
1,800.0	7.41	224.75	1,792.7	-87.3	-86.6	123.0	0.00	0.00	0.00
1,900.0	7.41	224.75	1,891.9	-96.5	-95.7	135.9	0.00	0.00	0.00
2,000.0	7.41	224.75	1,991.1	-105.7	-104.7	148.8	0.00	0.00	0.00
2,100.0	7.41	224.75	2,090.2	-114.8	-113.8	161.7	0.00	0.00	0.00
2,200.0	7.41	224.75	2,189.4	-124.0	-122.9	174.6	0.00	0.00	0.00
2,300.0	7.41	224.75	2,288.5	-133.2	-132.0	187.5	0.00	0.00	0.00
2,400.0	7.41	224.75	2,387.7	-142.3	-141.1	200.4	0.00	0.00	0.00
2,500.0	7.41	224.75	2,486.9	-151.5	-150.2	213.3	0.00	0.00	0.00
2,600.0	7.41	224.75	2,586.0	-160.6	-159.2	226.2	0.00	0.00	0.00
2,700.0	7.41	224.75	2,685.2	-169.8	-168.3	239.1	0.00	0.00	0.00
2,800.0	7.41	224.75	2,784.4	-179.0	-177.4	252.0	0.00	0.00	0.00
2,900.0	7.41	224.75	2,883.5	-188.1	-186.5	264.9	0.00	0.00	0.00
3,000.0	7.41	224.75	2,982.7	-197.3	-195.6	277.8	0.00	0.00	0.00
3,100.0	7.41	224.75	3,081.9	-206.5	-204.7	290.7	0.00	0.00	0.00
3,200.0	7.41	224.75	3,181.0	-215.6	-213.7	303.6	0.00	0.00	0.00
3,300.0	7.41	224.75	3,280.2	-224.8	-222.8	316.5	0.00	0.00	0.00
3,400.0	7.41	224.75	3,379.4	-233.9	-231.9	329.4	0.00	0.00	0.00
3,500.0	7.41	224.75	3,478.5	-243.1	-241.0	342.3	0.00	0.00	0.00
3,600.0	7.41	224.75	3,577.7	-252.3	-250.1	355.2	0.00	0.00	0.00
3,700.0	7.41	224.75	3,676.8	-261.4	-259.2	368.1	0.00	0.00	0.00
3,800.0	7.41	224.75	3,776.0	-270.6	-268.2	381.0	0.00	0.00	0.00
3,900.0	7.41	224.75	3,875.2	-279.8	-277.3	393.9	0.00	0.00	0.00
4,000.0	7.41	224.75	3,974.3	-288.9	-286.4	406.8	0.00	0.00	0.00
4,100.0	7.41	224.75	4,073.5	-298.1	-295.5	419.7	0.00	0.00	0.00
4,200.0	7.41	224.75	4,172.7	-307.2	-304.6	432.6	0.00	0.00	0.00
4,300.0	7.41	224.75	4,271.8	-316.4	-313.7	445.5	0.00	0.00	0.00
4,400.0	7.41	224.75	4,371.0	-325.6	-322.7	458.4	0.00	0.00	0.00
4,500.0	7.41	224.75	4,470.2	-334.7	-331.8	471.3	0.00	0.00	0.00
4,600.0	7.41	224.75	4,569.3	-343.9	-340.9	484.2	0.00	0.00	0.00
4,700.0	7.41	224.75	4,668.5	-353.1	-350.0	497.1	0.00	0.00	0.00
4,800.0	7.41	224.75	4,767.7	-362.2	-359.1	510.0	0.00	0.00	0.00
4,900.0	7.41	224.75	4,866.8	-371.4	-368.2	522.9	0.00	0.00	0.00
5,000.0	7.41	224.75	4,966.0	-380.5	-377.2	535.8	0.00	0.00	0.00
5,100.0	7.41	224.75	5,065.1	-389.7	-386.3	548.7	0.00	0.00	0.00
5,200.0	7.41	224.75	5,164.3	-398.9	-395.4	561.6	0.00	0.00	0.00



Payzone Directional

Planning Report




Database:	EDM 2003.21 Single User Db	Local Co-ordinate Reference:	Well H-28-8-17
Company:	NEWFIELD EXPLORATION	TVD Reference:	H-28-8-17 @ 5235.0ft (Original Well Elev)
Project:	USGS Myton SW (UT)	MD Reference:	H-28-8-17 @ 5235.0ft (Original Well Elev)
Site:	SECTION 28 T8S, R17E	North Reference:	True
Well:	H-28-8-17	Survey Calculation Method:	Minimum Curvature
Wellbore:	Wellbore #1		
Design:	Design #1		

Planned Survey									
Measured Depth (ft)	Inclination (°)	Azimuth (°)	Vertical Depth (ft)	+N/-S (ft)	+E/-W (ft)	Vertical Section (ft)	Dogleg Rate (°/100ft)	Build Rate (°/100ft)	Turn Rate (°/100ft)
5,300.0	7.41	224.75	5,263.5	-408.0	-404.5	574.5	0.00	0.00	0.00
5,400.0	7.41	224.75	5,362.6	-417.2	-413.6	587.4	0.00	0.00	0.00
5,414.5	7.41	224.75	5,377.0	-418.5	-414.9	589.3	0.00	0.00	0.00
5,500.0	7.41	224.75	5,461.8	-426.4	-422.7	600.3	0.00	0.00	0.00
5,600.0	7.41	224.75	5,561.0	-435.5	-431.7	613.2	0.00	0.00	0.00
5,700.0	7.41	224.75	5,660.1	-444.7	-440.8	626.1	0.00	0.00	0.00
5,800.0	7.41	224.75	5,759.3	-453.8	-449.9	639.0	0.00	0.00	0.00
5,900.0	7.41	224.75	5,858.5	-463.0	-459.0	651.9	0.00	0.00	0.00
6,000.0	7.41	224.75	5,957.6	-472.2	-468.1	664.9	0.00	0.00	0.00
6,100.0	7.41	224.75	6,056.8	-481.3	-477.1	677.8	0.00	0.00	0.00
6,200.0	7.41	224.75	6,156.0	-490.5	-486.2	690.7	0.00	0.00	0.00
6,300.0	7.41	224.75	6,255.1	-499.7	-495.3	703.6	0.00	0.00	0.00
6,400.0	7.41	224.75	6,354.3	-508.8	-504.4	716.5	0.00	0.00	0.00
6,441.1	7.41	224.75	6,395.0	-512.6	-508.1	721.8	0.00	0.00	0.00





Project: USGS Myton SW (UT)
 Site: SECTION 28 T8S, R17E
 Well: H-28-8-17
 Wellbore: Wellbore #1
 Design: Design #1

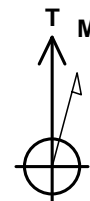

Azimuths to True North
 Magnetic North: 11.04°

Magnetic Field
 Strength: 52109.4snT
 Dip Angle: 65.80°
 Date: 6/13/2013
 Model: IGRF2010

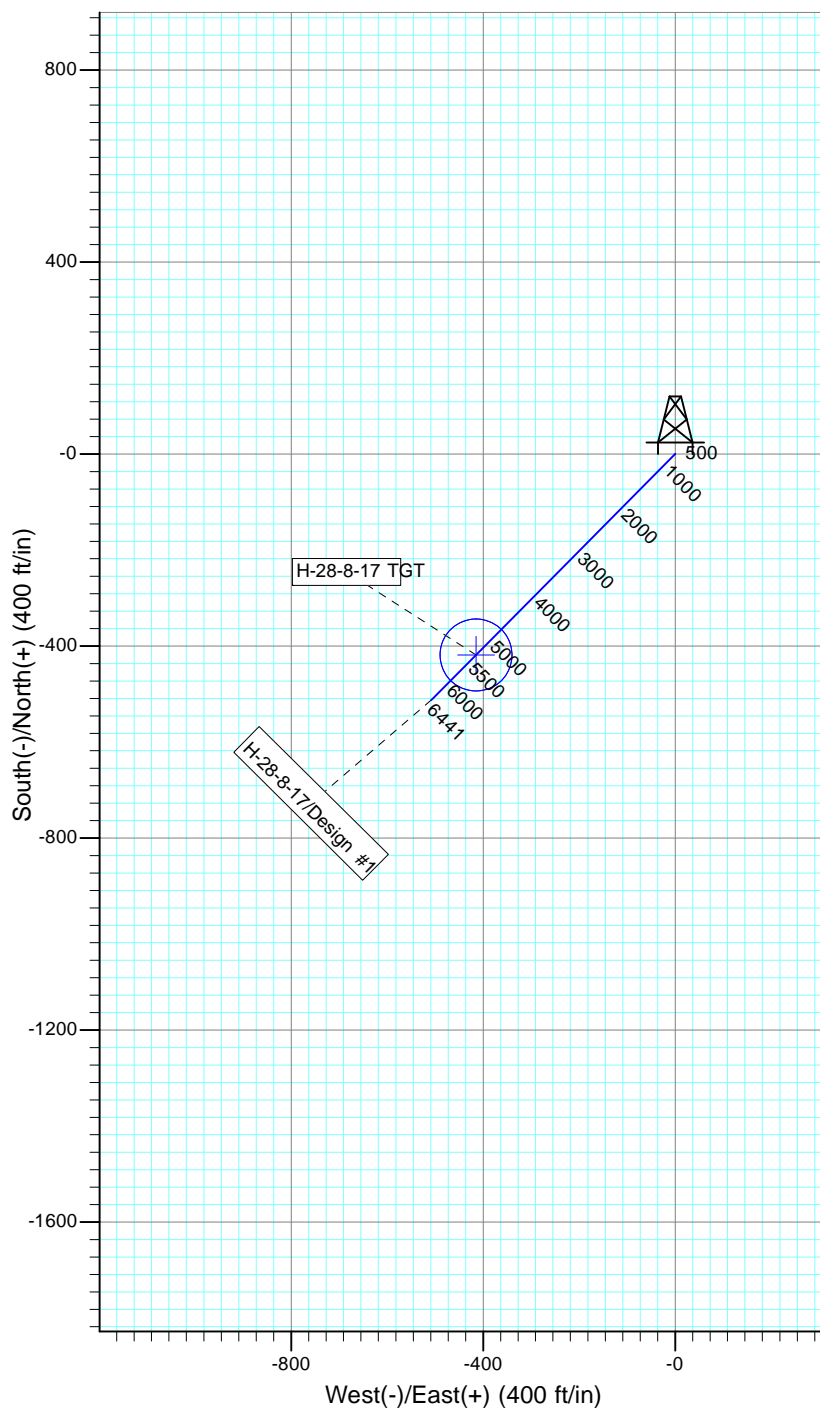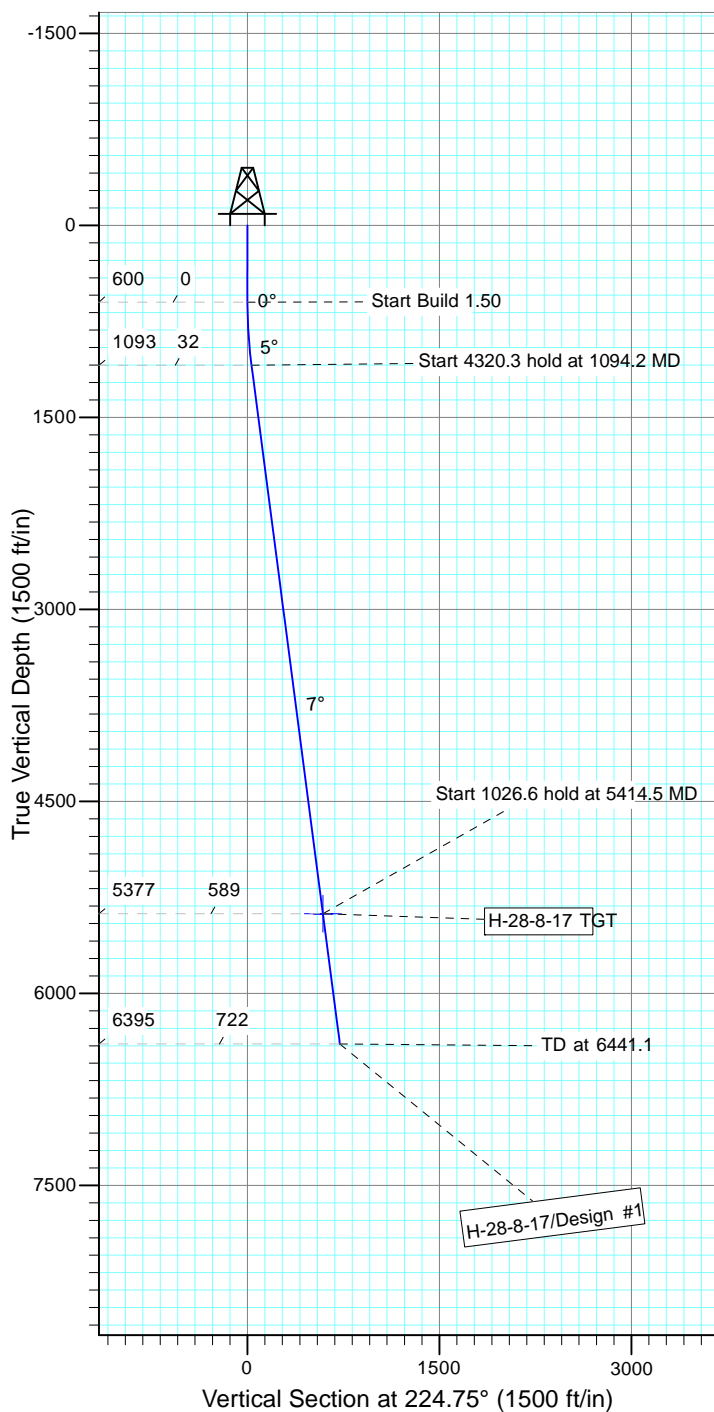

WELLBORE TARGET DETAILS

Name	TVD	+N/-S	+E/-W	Shape
H-28-8-17 TGT	5377.0	-418.5	-414.9	Circle (Radius: 75.0)

SECTION DETAILS

Sec	MD	Inc	Azi	TVD	+N/-S	+E/-W	DLeg	TFace	VSec	Target
1	0.0	0.00	0.00	0.0	0.0	0.0	0.00	0.00	0.0	
2	600.0	0.00	0.00	600.0	0.0	0.0	0.00	0.00	0.0	
3	1094.2	7.41	224.75	1092.8	-22.7	-22.5	1.50	224.75	31.9	
4	5414.5	7.41	224.75	5377.0	-418.5	-414.9	0.00	0.00	589.3	H-28-8-17 TGT
5	6441.1	7.41	224.75	6395.0	-512.6	-508.1	0.00	0.00	721.8	



**AFFIDAVIT OF EASEMENT, RIGHT-OF-WAY AND
SURFACE USE AGREEMENT**

Peter Burns personally appeared before me, being duly sworn, deposes and with respect to State of Utah R649-3-34.7 says:

1. My name is Peter Burns. I am a Landman for Newfield Production Company, whose address is 1001 17th Street, Suite 2000, Denver, CO 80202 ("Newfield").
2. Newfield is the Operator of the proposed I-28-8-17 and H-28-8-17 wells with a surface location to be positioned in the NWNE of Section 28, Township 8 South, Range 17 East, Duchesne County, Utah (the "Drillsite Location"). The surface owner of the Drillsite Location is Nolen T. Giles Family Trust (successor in interest to AA&M LLP), whose address is P.O. Box 416, Tabiona, UT 84072 ("Surface Owner").
3. Newfield and the Surface Owner have agreed upon an Easement, Right-of-Way and Surface Use Agreement dated May 18, 1995 covering the Drillsite Location and access to the Drillsite Location.

FURTHER AFFIANT SAYETH NOT.

Peter Burns

ACKNOWLEDGEMENT

STATE OF COLORADO §
 §
COUNTY OF DENVER §

Before me, a Notary Public, in and for the State, on this 27th day of September, 2013, personally appeared Peter Burns, to me known to be the identical person who executed the foregoing instrument, and acknowledged to me that he executed the same as his own free and voluntary act and deed for the uses and purposes therein set forth.

NOTARY PUBLIC

My Commission Expires:



**NEWFIELD PRODUCTION COMPANY
GMBU H-28-8-17
AT SURFACE: NW/NE SECTION 28, T8S R17E
DUCHESNE COUNTY, UTAH**

ONSHORE ORDER NO. 1

MULTI-POINT SURFACE USE & OPERATIONS PLAN

1. EXISTING ROADS

See attached Topographic Map "A"

To reach Newfield Production Company well location site GMBU H-28-8-17 located in the NW 1/4 NE 1/4 Section 28, T8S, R17E, Duchesne County, Utah:

Proceed southwesterly out of Myton, Utah along Highway 40 – 1.4 miles \pm to the junction of this highway and UT State Hwy 53; proceed in a southeasterly direction – 6.8 miles \pm to it's junction with an existing road to the east; proceed in a easterly direction – 2.5 miles \pm to it's junction with an existing road to the north; proceed in a northerly direction – 0.7 miles \pm to it's junction with the beginning of the access road to the existing 2-28-8-17 well location.

The aforementioned dirt oil field service roads and other roads in the vicinity are constructed out of existing native materials that are prevalent to the existing area they are located in and range from clays to a sandy-clay shale material.

The roads for access during the drilling, completion and production phase will be maintained at the standards required by the State of Utah, or other controlling agencies. This maintenance will consist of some minor grader work for smoothing road surfaces and for snow removal. Any necessary fill material for repair will be purchase and hauled from private sources.

2. PLANNED ACCESS ROAD

There is no proposed access road for this location. The proposed well will be drilled directionally off of the existing 2-28-8-17 well pad. See attached **Topographic Map "B"**.

There will be **no** culverts required along this access road. There will be barrow ditches and turnouts as needed along this road.

There are no fences encountered along this proposed road. There will be no new gates or cattle guards required.

All construction material for this access road will be borrowed material accumulated during construction of the access road.

3. LOCATION OF EXISTING WELLS

Refer to Exhibit "B".

4. LOCATION OF EXISTING AND/OR PROPOSED FACILITIES

There are no existing facilities that will be used by this well.

It is anticipated that this well will be a producing oil well.

Upon construction of a tank battery, the well pad will be surrounded by a dike of sufficient capacity to contain at minimum 110% of the largest tank volume within the facility battery.

Tank batteries will be built to State specifications.

All permanent (on site for six (6) months or longer) structures, constructed or installed (including pumping units), will be painted a flat, non-reflective, earth tone color to match one of the standard environmental colors, as determined by the Rocky Mountain Five State Interagency Committee. All facilities will be painted within six months of installation.

5. **LOCATION AND TYPE OF WATER SUPPLY**

Newfield Production will transport water by truck from nearest water source as determined by a Newfield representative for the purpose of drilling the above mentioned well. The available water sources are as follows:

Johnson Water District
Water Right : 43-7478

Maurice Harvey Pond
Water Right: 47-1358

Neil Moon Pond
Water Right: 43-11787

Newfield Collector Well
Water Right: 47-1817 (A30414DVA, contracted with the Duchesne County Conservancy District).

There will be no water well drilled at this site.

6. **SOURCE OF CONSTRUCTION MATERIALS**

All construction material for this location shall be borrowed material accumulated during construction of the location site and access road.

A mineral material application is not required for this location.

7. **METHODS FOR HANDLING WASTE DISPOSAL**

A small reserve pit (90' x 40' x 8' deep, or less) will be constructed from native soil and clay materials. The reserve pit will receive the processed drill cutting (wet sand, shale & rock) removed from the wellbore. Any drilling fluids, which do accumulate in the pit as a result of shale-shaker carryover, cleaning of the sand trap, etc., will be promptly reclaimed. All drilling fluids will be fresh water based, typically containing Total Dissolved Solids of less than 3000 PPM. No potassium chloride, chromates, trash, debris, nor any other substance deemed hazardous will be placed in this pit. Therefore, it is proposed that no synthetic liner be required in the reserve pit. However, if upon constructing the pit there is insufficient fine clay and silt present, a liner will be used for the purpose of reducing water loss through percolation.

Newfield requests approval that a flare pit not be constructed or utilized on this location.

A portable toilet will be provided for human waste.

A trash basket will be provided for garbage (trash) and hauled away to an approved disposal site at the completion of the drilling activities.

8. **ANCILLARY FACILITIES**

There are no ancillary facilities planned for at the present time and none foreseen in the near future.

9. **WELL SITE LAYOUT**

See attached Location Layout Sheet.

Fencing Requirements

- a) All pits will be fenced or have panels installed consistent with the following minimum standards:
 - 1. The wire shall be no more than two (2) inches above the ground. If barbed wire is utilized it will be installed three (3) inches above the net wire. Total height of the fence shall be at least forty-two (42) inches.
 - 2. Corner posts shall be centered and/or braced in such a manner to keep tight and upright at all times
 - 3. Standard steel, wood or pipe posts shall be used between the corner braces. Maximum distance between any two posts shall be no greater than sixteen (16) feet.

The reserve pit fencing will be on three (3) sides during drilling operations and on the fourth side when the rig moves off location. Pits will be fenced and maintained until cleanup.

Existing fences to be crossed by the access road will be braced and tied off before cutting so as to prevent slacking in the wire. The opening shall be closed temporarily as necessary during construction to prevent the escape of livestock, and upon completion of construction the fence shall be repaired to BLM specifications.

10. **PLANS FOR RESTORATION OF SURFACE:**

- a) Producing Location

Immediately upon well completion, the location and surrounding area will be cleared of all unused tubing, equipment, debris, material, trash and junk not required for production.

The reserve pit and that portion of the location not needed for production facilities/operations will be recontoured to the approximated natural contours. Weather permitting, the reserve pit will be reclaimed within one hundred twenty (120) days from the date of well completion. Before any dirt work takes place, the reserve pit must have all fluids and hydrocarbons removed.

- b) Dry Hole Abandoned Location

At such time as the well is plugged and abandoned, the operator shall submit a subsequent report of abandonment and the State of Utah will attach the appropriate surface rehabilitation conditions of approval.

11. **SURFACE OWNERSHIP** – Nolan T. Giles Family Trust.

12. **OTHER ADDITIONAL INFORMATION**

The Archaeological Resource Survey and Paleontological Resource Survey for this area are attached. MOAC Report # 13-174 7/25/13, prepared by Montgomery Archaeological Consultants. Paleontological Resource Survey prepared by, Wade Miller, 7/10/13. See attached report cover pages, Exhibit "D".

Water Disposal

After first production, if the production water meets quality guidelines, it will be transported to the Ashley, Monument Butte, Jonah, South Wells Draw and Beluga water injection facilities by company or contract trucks. Subsequently, the produced water is injected into approved Class II wells to enhance Newfield's secondary recovery project. Water not meeting quality criteria, will be disposed at Newfield's Pariette #4 disposal well (Sec. 7, T9S R19E), Federally approved surface disposal facilities or at a State of Utah approved surface disposal facilities.

Additional Surface Stipulations

All lease and/or unit operations will be conducted in such a manner that full compliance is made with all applicable laws and regulations, Onshore Oil and Gas Orders, the approved plan of operations and any applicable Notice to Lessees. A copy of these conditions will be furnished to the field representative to ensure compliance.

Hazardous Material Declaration

Newfield Production Company guarantees that during the drilling and completion of the GMBU H-28-8-17, Newfield will not use, produce, store, transport or dispose 10,000# annually of any of the hazardous chemicals contained in the Environmental Protection Agency's consolidated list of chemicals subject to reporting under Title III Superfund Amendments and Reauthorization Act (SARA) of 1986. Newfield also guarantees that during the drilling and completion of the GMBU H-28-8-17, Newfield will use, produce, store, transport or dispose less than the threshold planning quantity (T.P.Q.) of any extremely hazardous substances as defined in 40 CFR 355.

A complete copy of the approved APD, if applicable, shall be on location during the construction of the location and drilling activities.

Newfield Production Company or a contractor employed by Newfield Production shall contact the State office at (801) 722-3417, 48 hours prior to construction activities.

13. LESSEE'S OR OPERATOR'S REPRESENTATIVE AND CERTIFICATION:

Representative

Name: Corie Miller

Address: Newfield Production Company
Route 3, Box 3630
Myton, UT 84052

Telephone: (435) 646-3721

Certification

Please be advised that NEWFIELD PRODUCTION COMPANY is considered to be the operator of well #H-28-8-17, Section 28, Township 8S, Range 17E: Lease UTU-76241 Duchesne County, Utah: and is responsible under the terms and conditions of the lease for the operations conducted upon the leased lands. Bond coverage is provided by, Federal Bond #WYB000493.

I hereby certify that the proposed drill site and access route have been inspected, and I am familiar with the conditions which currently exist; that the statements made in this plan are true and correct to the best of my knowledge; and that the work associated with the operations proposed here will be performed by Newfield Production Company and its contractors and subcontractors in conformity with this plan and the terms and conditions under which it is approved. This statement is subject to the provisions of the 18 U.S.C. 1001 for the filing of a false statement.

9/27/13
Date


Mandie Crozier
Regulatory Analyst

API Well Number: 43013524920000

Newfield Production Company

RECEIVED: September 29, 2013

Typical 2M BOP stack configuration

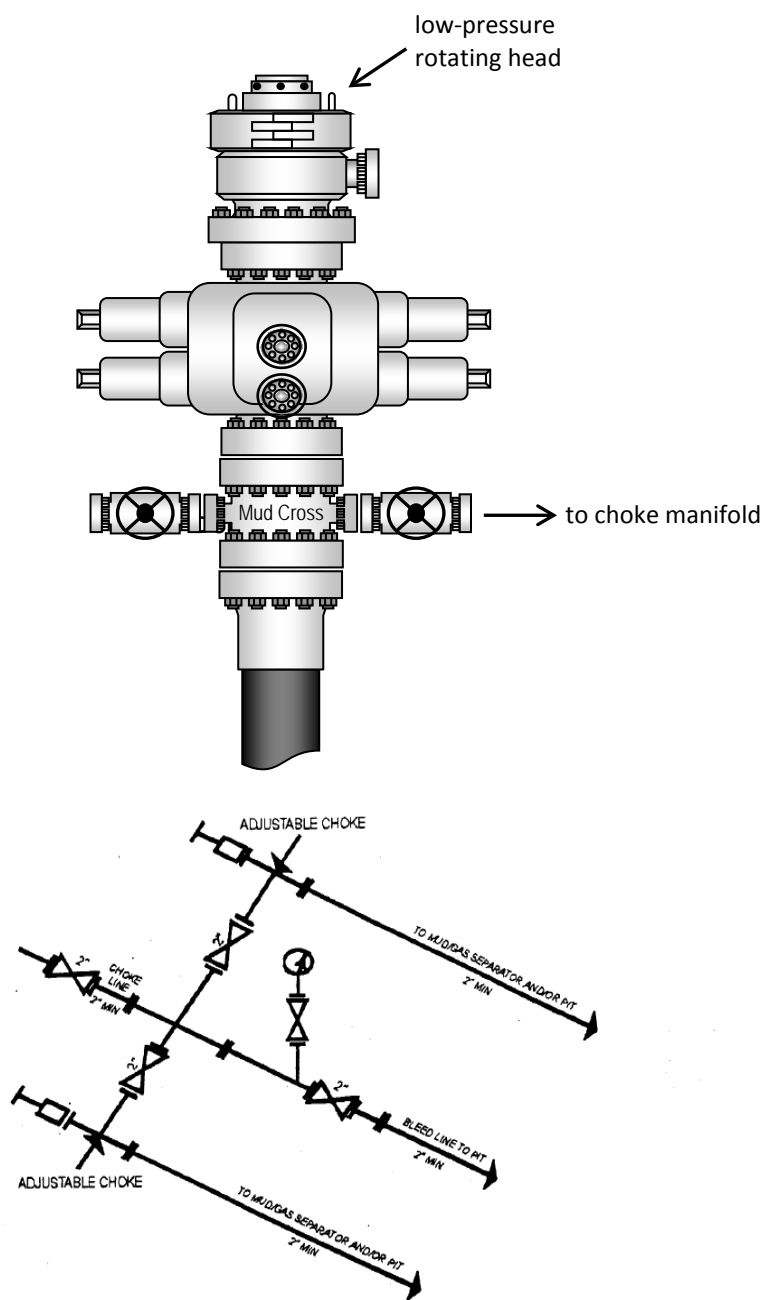

2M CHOKE MANIFOLD EQUIPMENT - CONFIGURATION OF CHOKES MAY VARY

NEWFIELD EXPLORATION COMPANY



LOCATION LAYOUT

2-28-8-17 (Existing Well)

I-28-8-17 (Proposed Well)

H-28-8-17 (Proposed Well)

Pad Location: NWNE Section 28, T8S, R17E, S.L.B.&M.

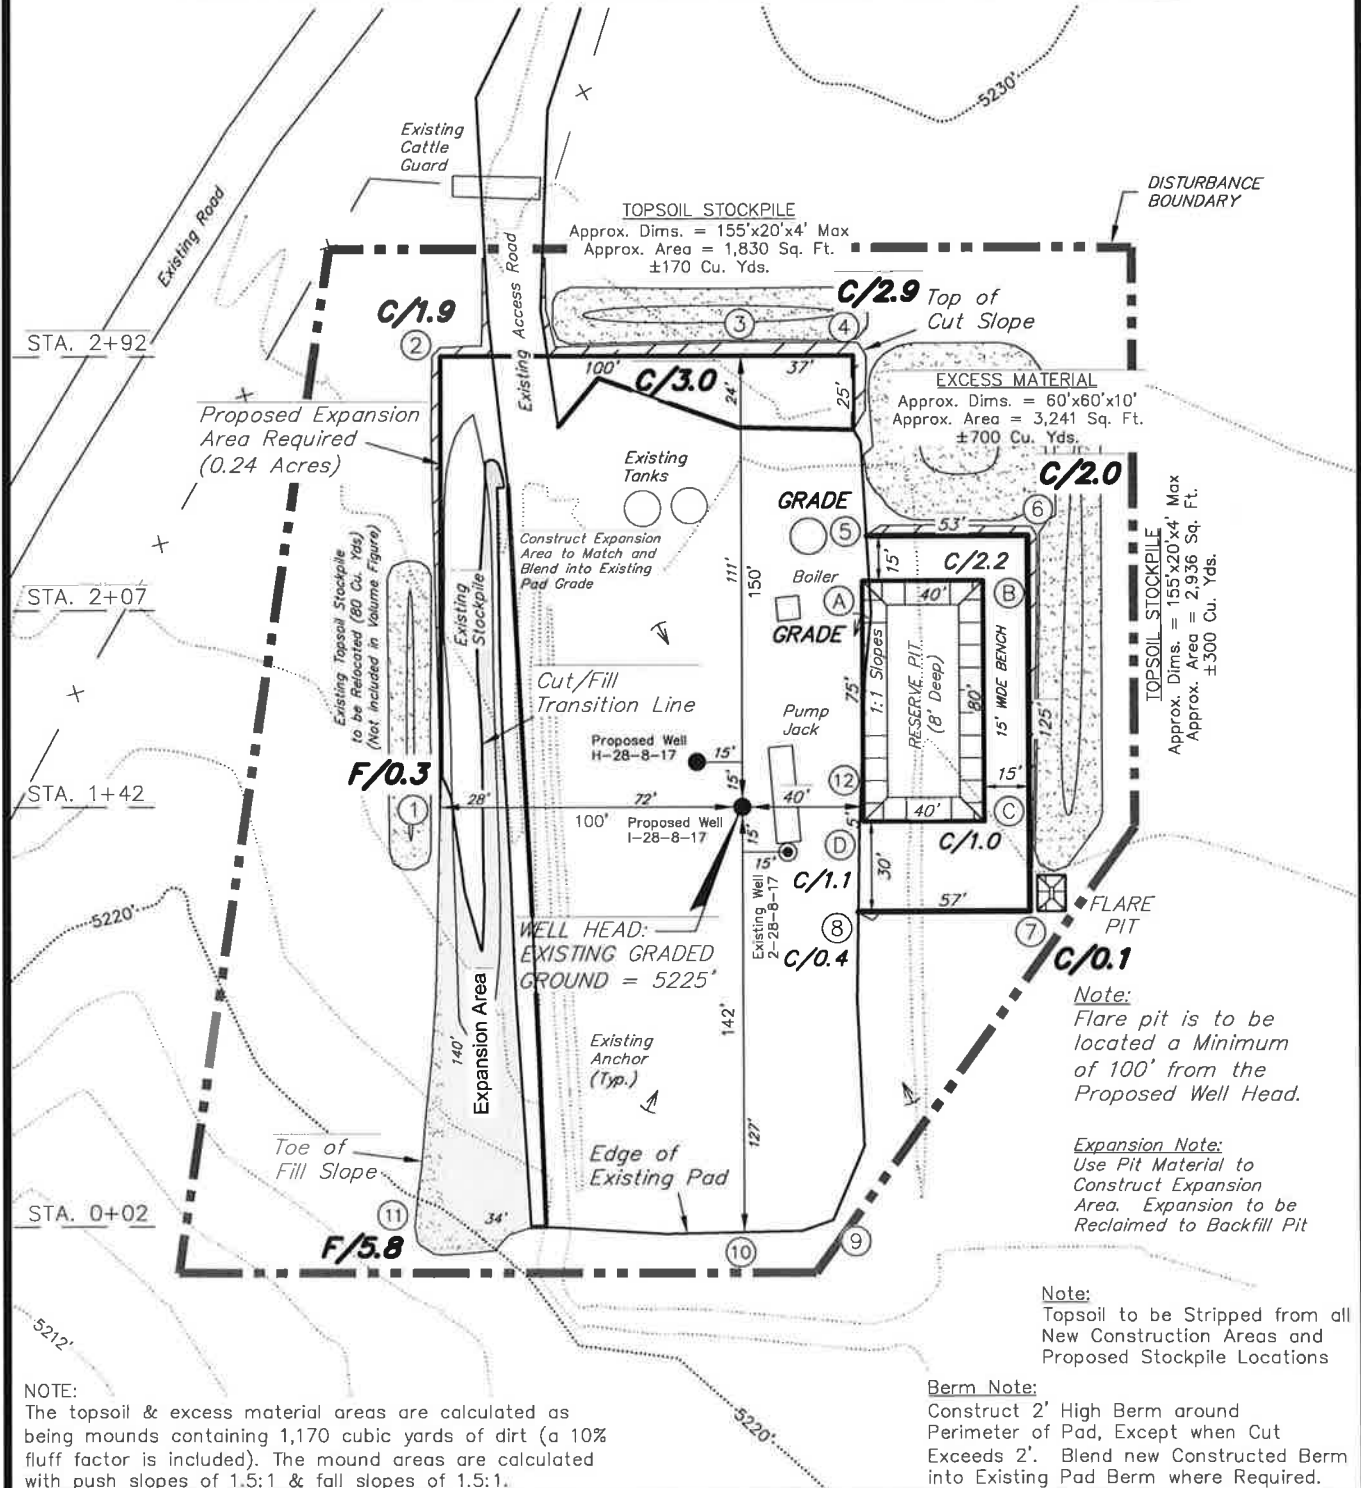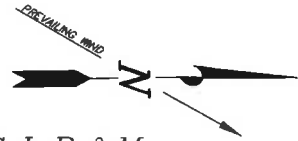

NOTE:
The topsoil & excess material areas are calculated as being mounds containing 1,170 cubic yards of dirt (a 10% fluff factor is included). The mound areas are calculated with push slopes of 1.5:1 & fall slopes of 1.5:1.

Note:
Topsoil to be Stripped from all New Construction Areas and Proposed Stockpile Locations

Berm Note:
Construct 2' High Berm around Perimeter of Pad, Except when Cut Exceeds 2'. Blend new Constructed Berm into Existing Pad Berm where Required.

SURVEYED BY: S.H.	DATE SURVEYED: 01-17-13	VERSION:
DRAWN BY: F.T.M.	DATE DRAWN: 06-19-13	V2
SCALE: 1" = 60'	REVISED:	

Tri State
Land Surveying, Inc.

(435) 781-2501

180 NORTH VERNAL AVE. VERNAL, UTAH 84078

NEWFIELD EXPLORATION COMPANY





CROSS SECTIONS

2-28-8-17 (Existing Well)

I-28-8-17 (Proposed Well)

H-28-8-17 (Proposed Well)

Pad Location: NWNE Section 28, T8S, R17E, S.L.B.&M.

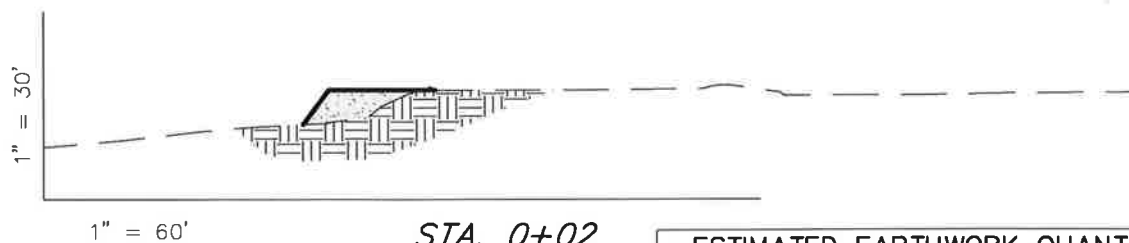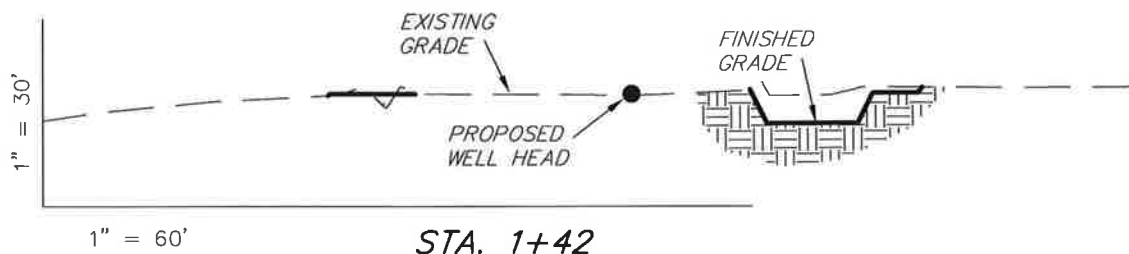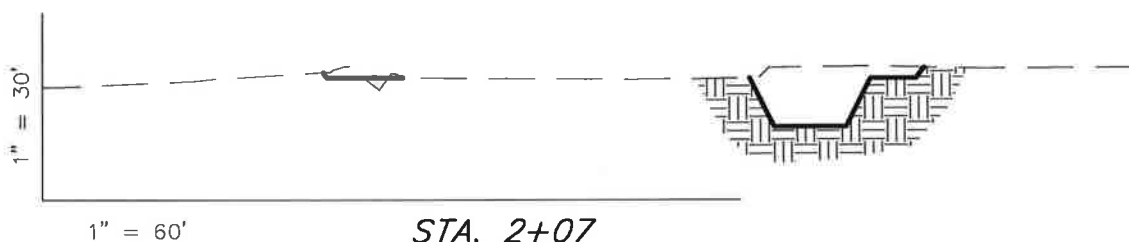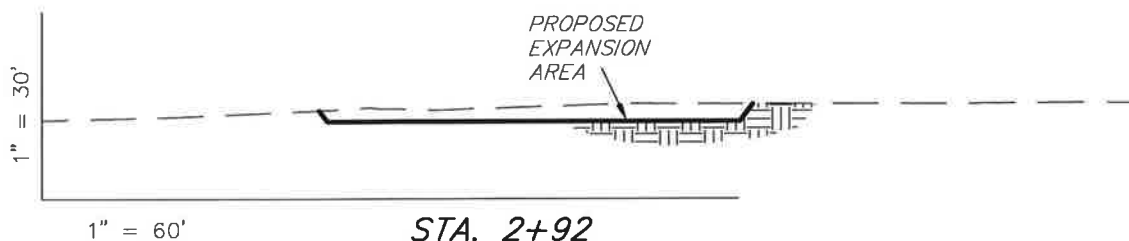

NOTE:
UNLESS OTHERWISE
NOTED ALL CUT/FILL
SLOPES ARE AT 1.5:1

Expansion Note:
Use Pit Material to
Construct Expansion
Area. Expansion to be
Reclaimed to Backfill Pit

ESTIMATED EARTHWORK QUANTITIES (No Shrink or swell adjustments have been used) (Expressed in Cubic Yards)

ITEM	CUT	FILL	6" TOPSOIL	EXCESS
PAD	260	310	Topsoil is not included in Pad Cut	-50
PIT	690	0		690
TOTALS	950	310	430	640

SURVEYED BY: S.H.

DATE SURVEYED: 01-17-13

VERSION:

DRAWN BY: F.T.M.

DATE DRAWN: 06-19-13

V2

SCALE: 1" = 60'

REVISED:

Tri State
Land Surveying, Inc.

(435) 781-2501

180 NORTH VERNAL AVE. VERNAL, UTAH 84078

NEWFIELD EXPLORATION COMPANY


TYPICAL RIG LAYOUT

2-28-8-17 (Existing Well)

1-28-8-17 (Proposed Well)

H-28-8-17 (Proposed Well)

Pad Location: NWNE Section 28, T8S, R17E, S.L.B.&M.

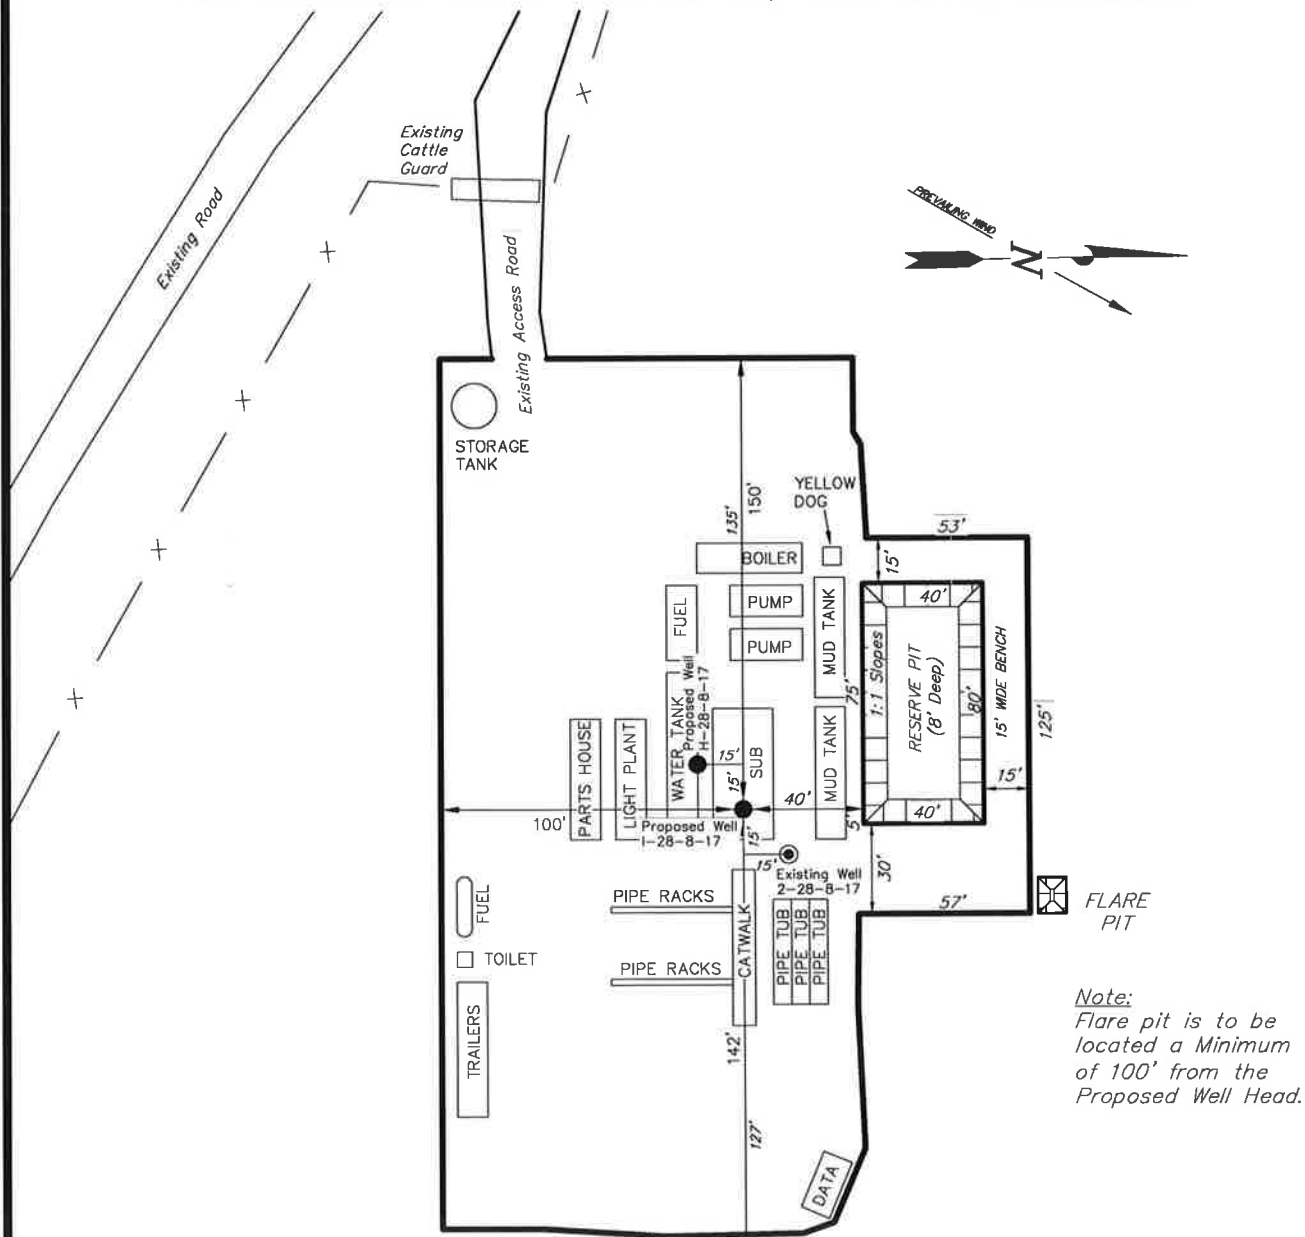

SURVEYED BY: S.H.

DATE SURVEYED: 01-17-13

VERSION:

DRAWN BY: F.T.M.

DATE DRAWN: 06-19-13

V2


SCALE: 1" = 60'

REVISED:

Tri State
Land Surveying, Inc.

(435) 781-2501

180 NORTH VERNAL AVE. VERNAL, UTAH 84078

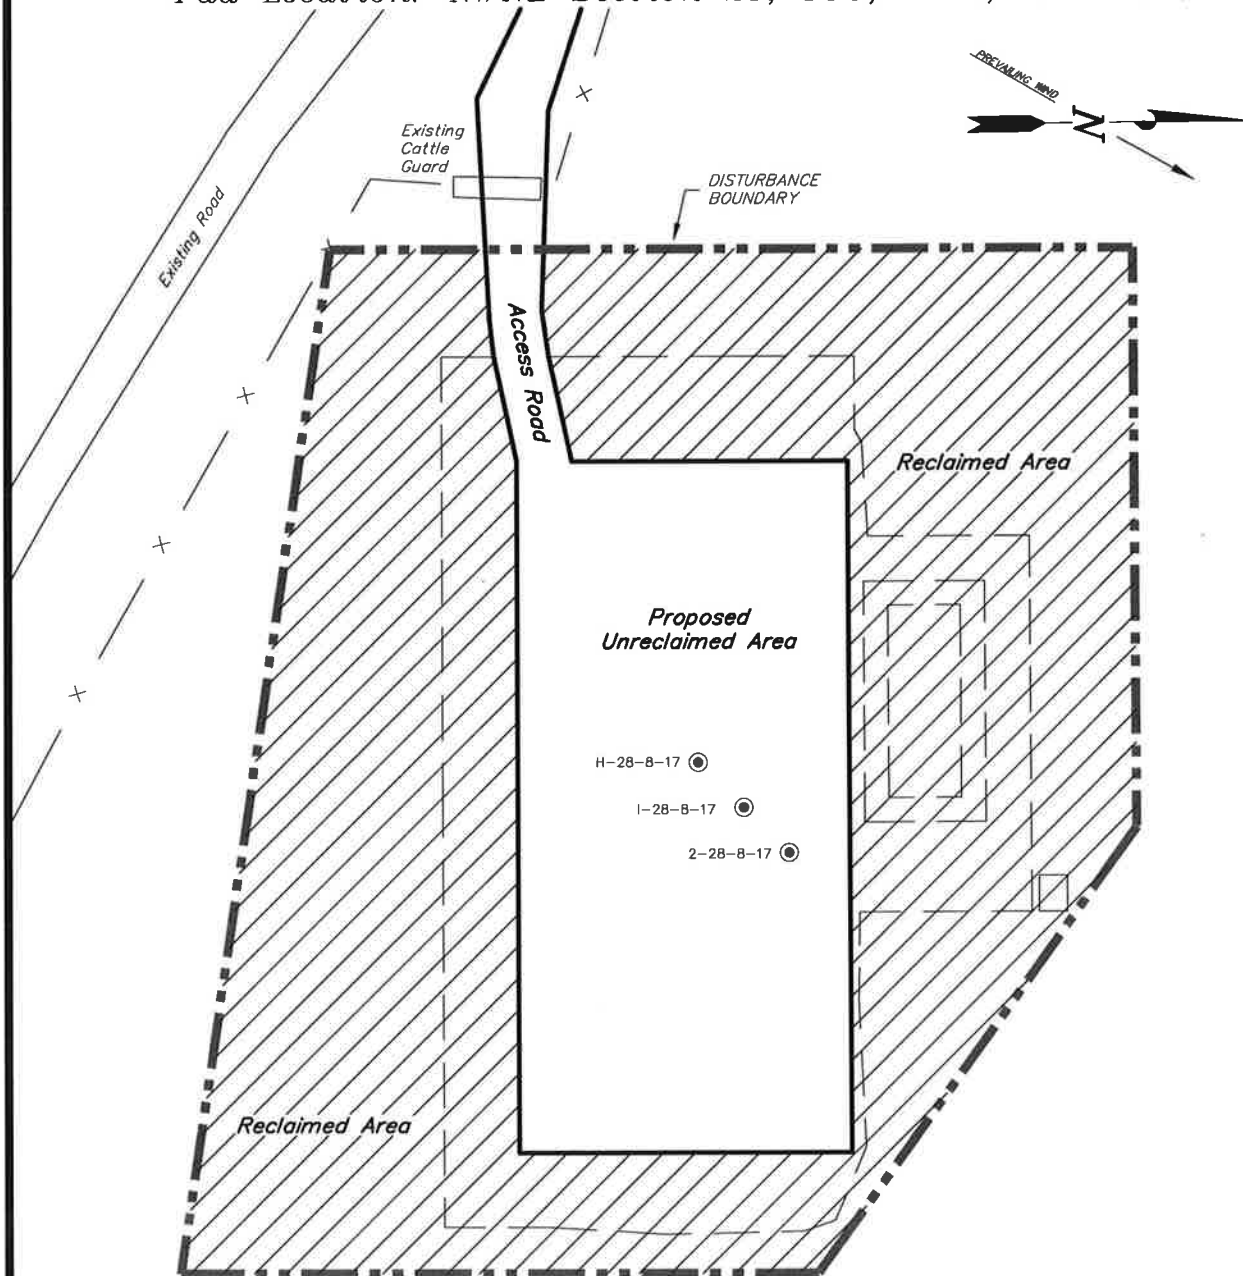NEWFIELD EXPLORATION COMPANY**RECLAMATION LAYOUT****2-28-8-17 (Existing Well)****1-28-8-17 (Proposed Well)****H-28-8-17 (Proposed Well)****Pad Location: NWNE Section 28, T8S, R17E, S.L.B.&M.****Notes:**

1. Reclaimed Area to Include Seeding of Approved Vegetation and Sufficient Storm Water Management System.
2. Actual Equipment Layout and Reclaimed Pad Surface Area May Change due to Production Requirements or Site Conditions.


DISTURBED AREA:**TOTAL DISTURBED AREA = ±2.10 ACRES****TOTAL RECLAIMED AREA = ±1.49 ACRES****UNRECLAIMED AREA = ±0.61 ACRES**

SURVEYED BY: S.H.	DATE SURVEYED: 01-17-13	VERSION:
DRAWN BY: F.T.M.	DATE DRAWN: 06-19-13	V2
SCALE: 1" = 60'	REVISED:	

Tri State (435) 781-2501
Land Surveying, Inc.
 180 NORTH VERNAL AVE. VERNAL, UTAH 84078

NEWFIELD EXPLORATION COMPANY**PROPOSED SITE FACILITY DIAGRAM****2-28-8-17 UTU-76241****I-28-8-17 UTU-76241****H-28-8-17 UTU-76241**

*Pad Location: NWNE Section 28, T8S, R17E, S.L.B.&M.
Duchesne County, Utah*

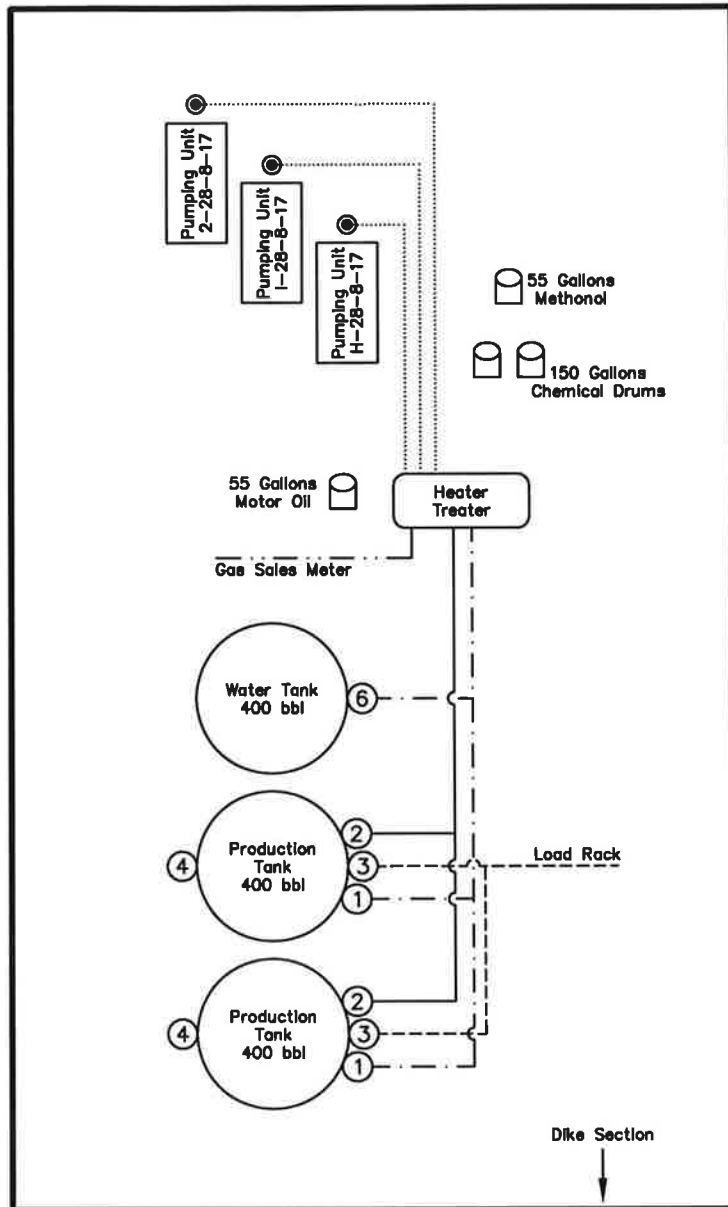
***Legend***

Emulsion Line
 Load Rack -----
 Water Line - . - . -
 Gas Sales -
 Oil Line _____

NOT TO SCALE

SURVEYED BY: S.H.	DATE SURVEYED: 01-17-13	VERSION:
DRAWN BY: F.T.M.	DATE DRAWN: 06-19-13	V2
SCALE: NONE	REVISED:	

Tri State (435) 781-2501
Land Surveying, Inc.
 180 NORTH VERNAL AVE. VERNAL, UTAH 84078


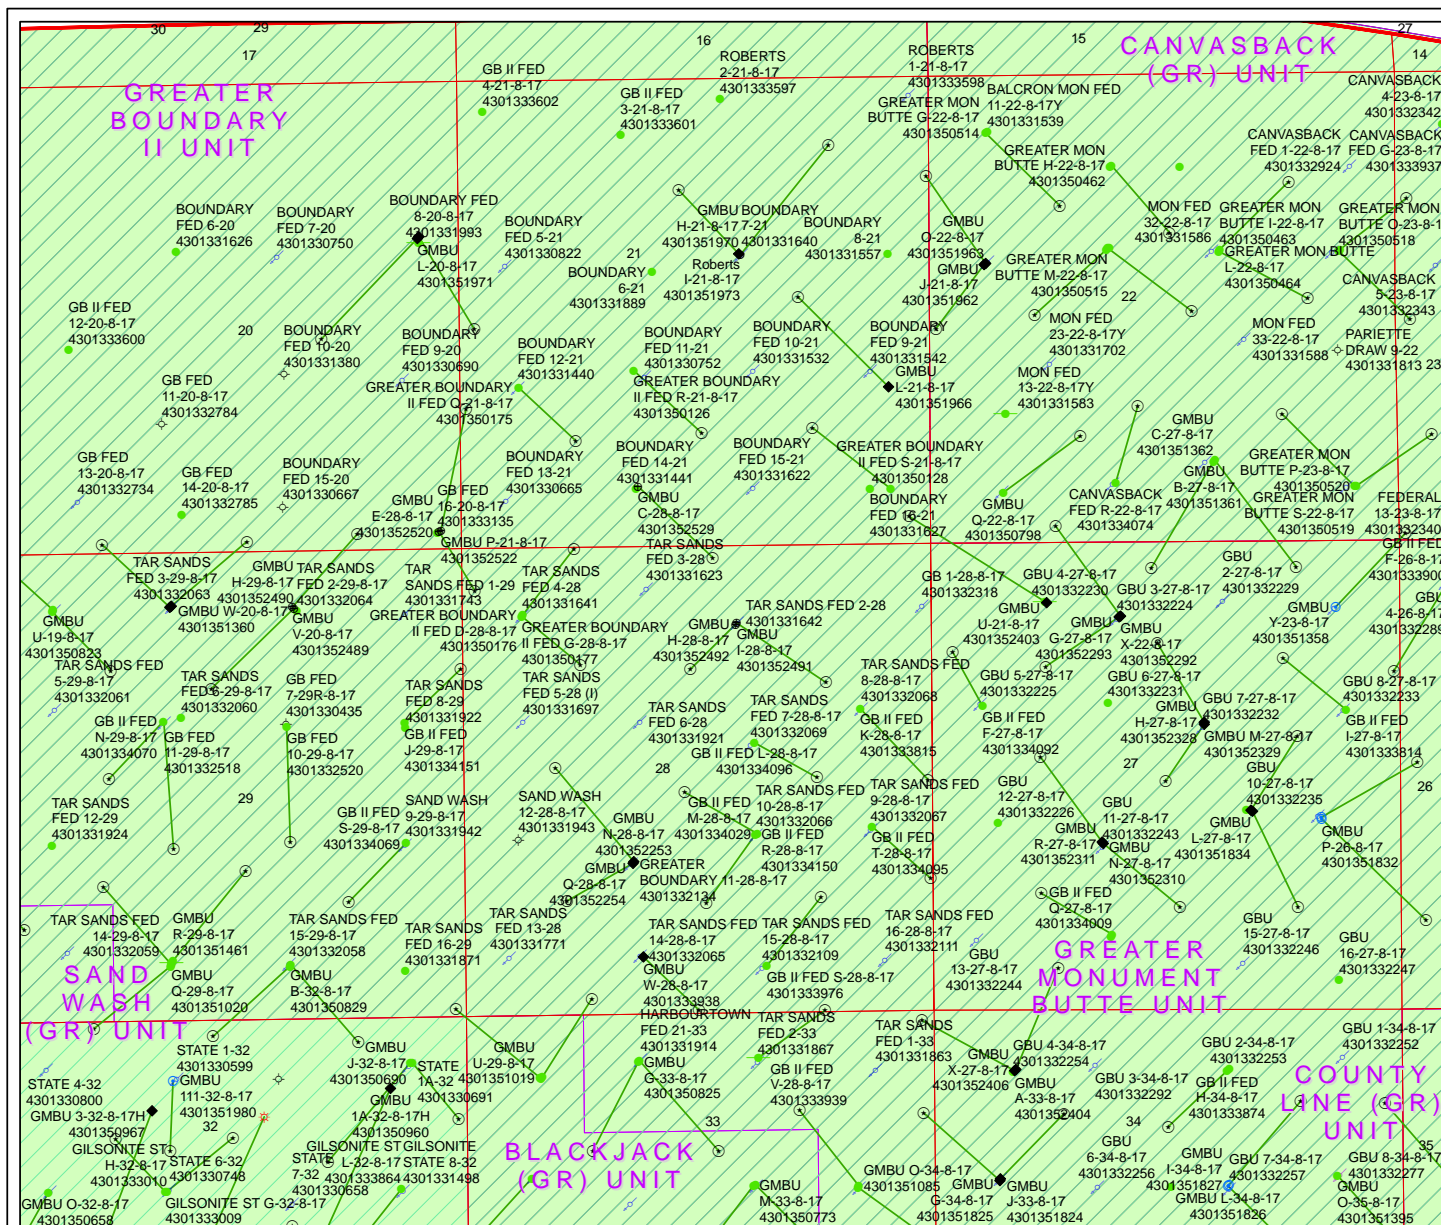


API Number: 4301352492

Well Name: GMBU H-28-8-17

Township: T08.0S Range: R17.0E Section: 28 Meridian: S

Operator: NEWFIELD PRODUCTION COMPANY

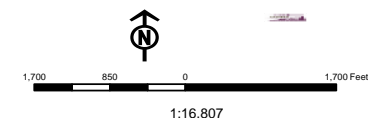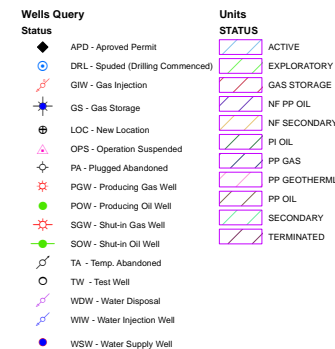Map Prepared: 10/2/2013
Map Produced by Diana Mason

NEWFIELD



VIA ELECTRONIC DELIVERY

Newfield Exploration Company

1001 17th Street | Suite 2000

Denver, Colorado 80202

PH 303-893-0102 | FAX 303-893-0103

October 7, 2013

State of Utah, Division of Oil, Gas and Mining

ATTN: Diana Mason

P.O. Box 145801

Salt Lake City, UT 84114-5801

RE: Directional Drilling
GMBU H-28-8-17
Greater Monument Butte (Green River) Unit

Surface Hole: T8S-R17E Section 28: NWNE (UTU-76241)
888' FNL 2206' FEL

At Target: T8S-R17E Section 28: SENW (UTU-76241)
1390' FNL 2563' FWL

Duchesne County, Utah

Dear Ms. Mason:

Pursuant to the filing by Newfield Production Company (NPC) of an Application for Permit to Drill the above referenced well dated 10/1/2013, a copy of which is attached, and in accordance with Oil and Gas Conservation Rule R649-3-11, NPC hereby submits this letter as notice of our intention to directionally drill this well.

The surface hole and target locations of this well are both within the boundaries of the Greater Monument Butte Unit (UTU-87538X), of which Newfield certifies that it is the operator. Further, Newfield certifies that all lands within 460 feet of the entire directional well bore are within the Greater Monument Butte Unit.

NPC is permitting this well as a directional well in order to mitigate surface disturbance by utilizing pre-existing roads and pipelines.

NPC hereby requests our application for permit to drill be granted pursuant to R649-3-11. If you have any questions or require further information, please contact the undersigned at 303-383-4121 or by email at lburget@newfield.com. Your consideration in this matter is greatly appreciated.

Sincerely,
Newfield Production Company

Leslie Burget
Land Associate

Form 3160-3
(August 2007)UNITED STATES
DEPARTMENT OF THE INTERIOR
BUREAU OF LAND MANAGEMENTFORM APPROVED
OMB No. 1004-0136
Expires July 31, 2010

APPLICATION FOR PERMIT TO DRILL OR REENTER

1a. Type of Work: <input checked="" type="checkbox"/> DRILL <input type="checkbox"/> REENTER		5. Lease Serial No. UTU76241
1b. Type of Well: <input checked="" type="checkbox"/> Oil Well <input type="checkbox"/> Gas Well <input type="checkbox"/> Other <input checked="" type="checkbox"/> Single Zone <input type="checkbox"/> Multiple Zone		6. If Indian, Allottee or Tribe Name
2. Name of Operator NEWFIELD PRODUCTION COMPANY		7. If Unit or CA Agreement, Name and No. GREATER MONUMENT
Contact: MANDIE CROZIER Email: mcrozier@newfield.com		8. Lease Name and Well No. GMBU H-28-8-17
3a. Address ROUTE #3 BOX 3630 MYTON, UT 84052	3b. Phone No. (include area code) Ph: 435-646-4825 Fx: 435-646-3031	9. API Well No.
4. Location of Well (Report location clearly and in accordance with any State requirements. *) At surface NWNE 888FNL 2206FEL At proposed prod. zone SENW 1390FNL 2563FWL		10. Field and Pool, or Exploratory MONUMENT BUTTE
14. Distance in miles and direction from nearest town or post office* 11.4 MILES SOUTHEAST OF MYTON		11. Sec., T., R., M., or Blk. and Survey or Area Sec 28 T8S R17E Mer SLB
15. Distance from proposed location to nearest property or lease line, ft. (Also to nearest drig. unit line, if any) 1390'	16. No. of Acres in Lease 2879.90	12. County or Parish DUCHESNE
17. Spacing Unit dedicated to this well 20.00	13. State UT	
18. Distance from proposed location to nearest well, drilling, completed, applied for, on this lease, ft. 1320'	19. Proposed Depth 6441 MD 6395 TVD	20. BLM/BIA Bond No. on file WYB000493
21. Elevations (Show whether DF, KB, RT, GL, etc.) 5225 GL	22. Approximate date work will start 01/31/2014	23. Estimated duration 7 DAYS

24. Attachments

The following, completed in accordance with the requirements of Onshore Oil and Gas Order No. 1, shall be attached to this form:

- | | |
|---|--|
| 1. Well plat certified by a registered surveyor. | 4. Bond to cover the operations unless covered by an existing bond on file (see Item 20 above). |
| 2. A Drilling Plan. | 5. Operator certification |
| 3. A Surface Use Plan (if the location is on National Forest System Lands, the SUPO shall be filed with the appropriate Forest Service Office). | 6. Such other site specific information and/or plans as may be required by the authorized officer. |

25. Signature (Electronic Submission)	Name (Printed/Typed) MANDIE CROZIER Ph: 435-646-4825	Date 10/01/2013
Title REGULATORY ANALYST		
Approved by (Signature)	Name (Printed/Typed)	Date
Title	Office	

Application approval does not warrant or certify the applicant holds legal or equitable title to those rights in the subject lease which would entitle the applicant to conduct operations thereon.

Conditions of approval, if any, are attached.

Title 18 U.S.C. Section 1001 and Title 43 U.S.C. Section 1212, make it a crime for any person knowingly and willfully to make to any department or agency of the United States any false, fictitious or fraudulent statements or representations as to any matter within its jurisdiction.

Additional Operator Remarks (see next page)

Electronic Submission #221850 verified by the BLM Well Information System
For NEWFIELD PRODUCTION COMPANY, sent to the Vernal

** OPERATOR-SUBMITTED ** OPERATOR-SUBMITTED ** OPERATOR-SUBMITTED **

API Well Number: 43013524920000

Additional Operator Remarks:

SURFACE LEASE: UTU-76241



BOTTOM HOLE LEASE: UTU-76241

T8S, R17E, S.L.B.&M.

NEWFIELD EXPLORATION COMPANY

WELL LOCATION, H-28-8-17, LOCATED AS SHOWN IN THE NW 1/4 NE 1/4 OF SECTION 28, T8S, R17E, S.L.B.&M. DUCHESNE COUNTY, UTAH.

TARGET BOTTOM HOLE, H-28-8-17, LOCATED AS SHOWN IN THE SE 1/4 NW 1/4 OF SECTION 28, T8S, R17E, S.L.B.&M. DUCHESNE COUNTY, UTAH.

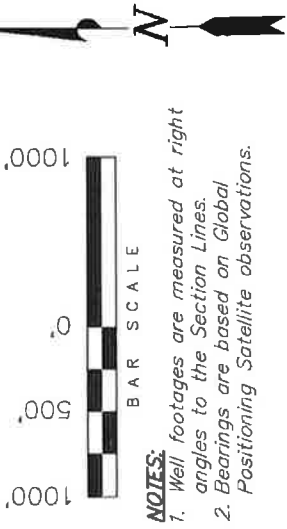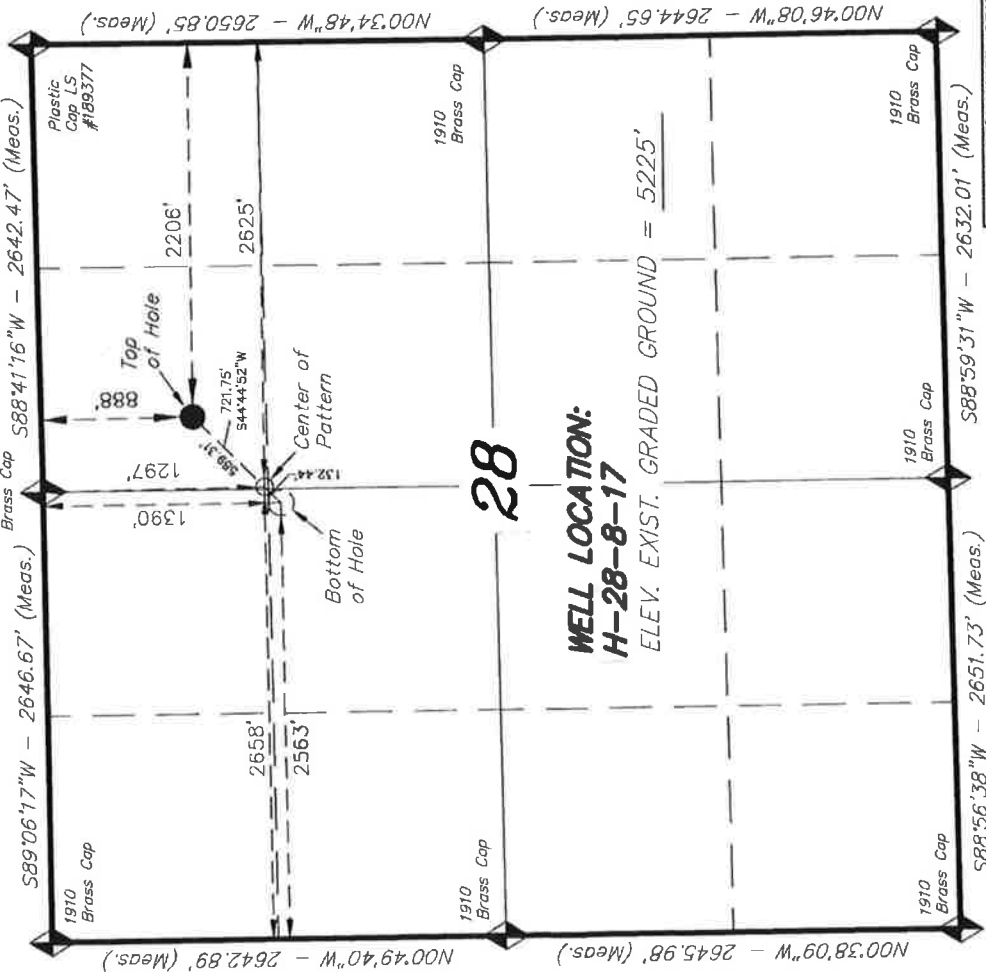

- NOTES:**
- 1. Well footages are measured at right angles to the Section Lines.
 - 2. Bearings are based on Global Positioning Satellite observations.

WELL LOCATION:
H-28-8-17
ELEV. EXIST. GRADED GROUND = 5225'

THIS IS TO CERTIFY THAT THE ABOVE PLAT WAS PREPARED FROM FIELD NOTES OF ACTUAL SURVEYS MADE BY ME OR UNDER MY SUPERVISION AND THAT THE SAME ARE TRUE AND CORRECT TO THE BEST OF MY KNOWLEDGE AND BELIEF.

06-19-13
STACY W.
REGISTERED LAND SURVEYOR
STATE OF UTAH


TRI STATE LAND SURVEYING & CONSULTING
180 NORTH VERNAL AVE. - VERNAL, UTAH 84078
(435) 781-2501


NAD 83 (CENTER OF PATTERN)		NAD 83 (SURFACE LOCATION)	
LATITUDE = 40°05'33.46"	LATITUDE = 40°05'37.52"	LATITUDE = 40°05'37.52"	LATITUDE = 40°05'37.52"
LONGITUDE = 110°00'41.09"	LONGITUDE = 110°00'42.31"	LONGITUDE = 110°00'41.09"	LONGITUDE = 110°00'42.31"
NAD 27 (CENTER OF PATTERN)		NAD 27 (SURFACE LOCATION)	
LATITUDE = 40°05'33.59"	LATITUDE = 40°05'37.66"	LATITUDE = 40°05'37.66"	LATITUDE = 40°05'37.66"
LONGITUDE = 110°00'38.56"	LONGITUDE = 110°00'39.78"	LONGITUDE = 110°00'39.78"	LONGITUDE = 110°00'39.78"

◆ = SECTION CORNERS LOCATED

BASIS OF ELEV.; Elevations are based on an N.G.S. OPUS Correction. LOCATION: LAT. 40°04'09.56" LONG. 110°00'43.28" (Tristate Aluminum Cap) Elev. 5281.57'

DATE SURVEYED: 01-17-13	SURVEYED BY: S.H.	VERSION: V2
DATE DRAWN: 06-19-13	DRAWN BY: F.T.M.	
REVISED:	SCALE: 1" = 1000'	

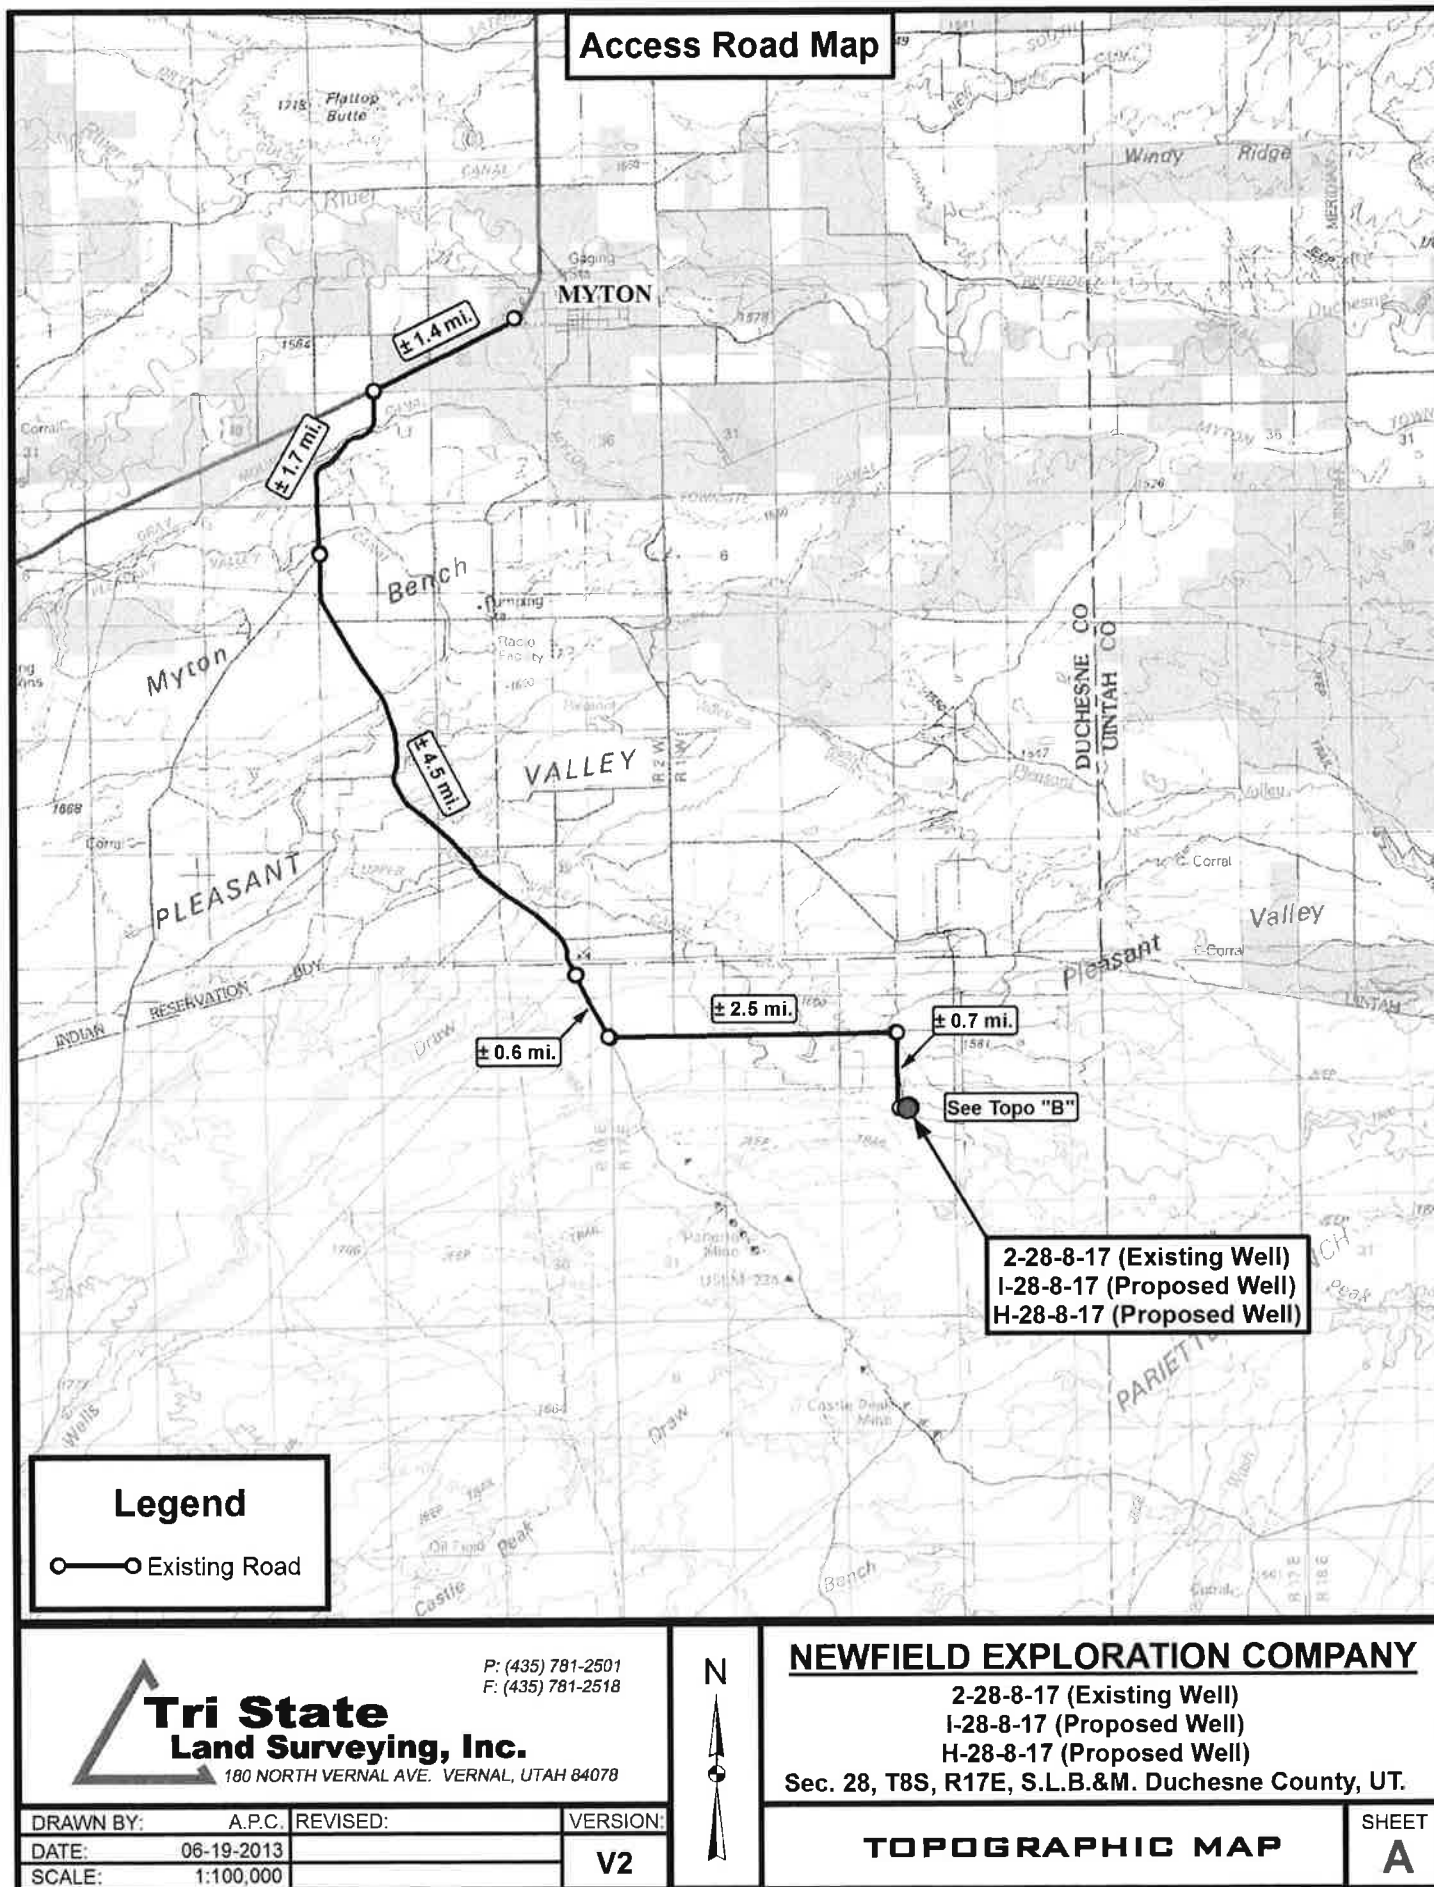

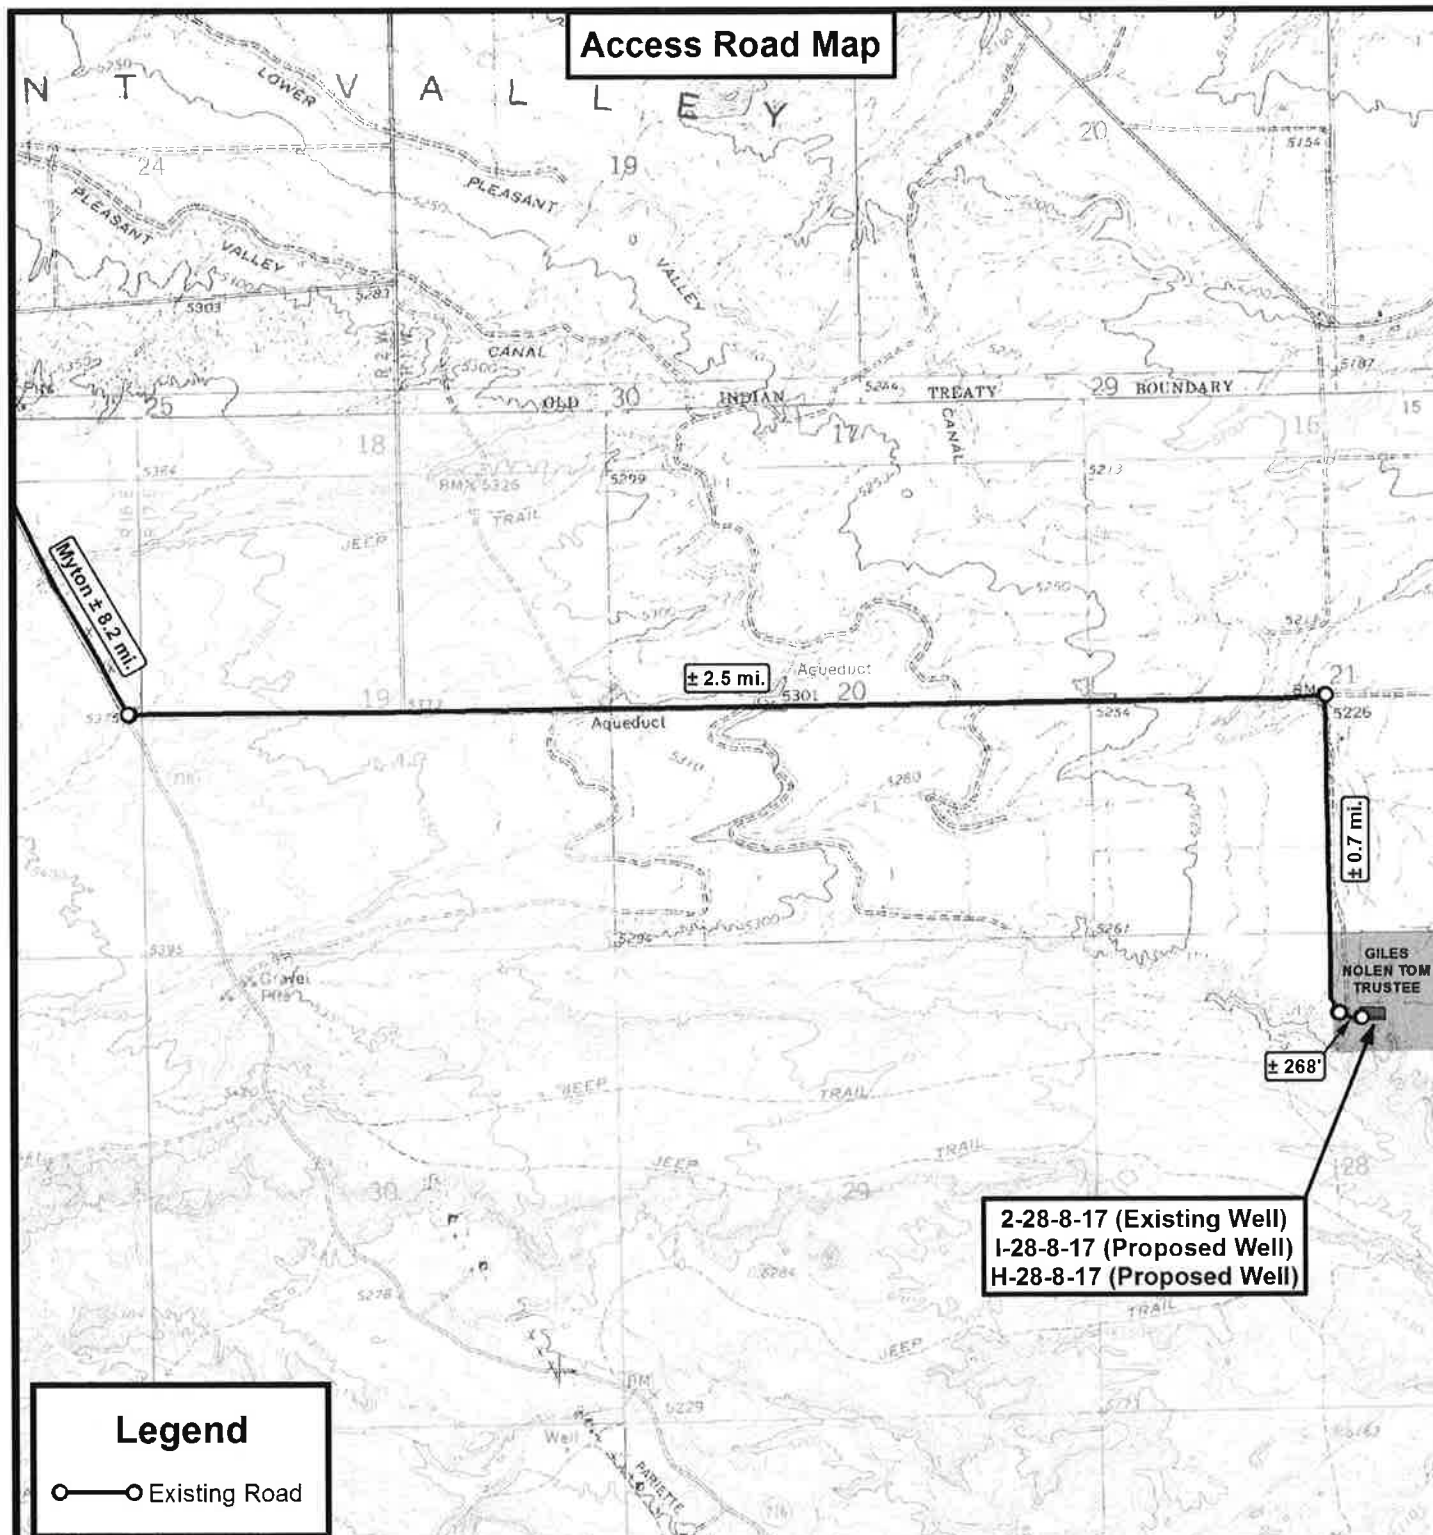

THE PARCEL INFORMATION SHOWN HAS NOT BEEN SURVEYED BY TRI-STATE LAND SURVEYING, INC. - TRI-STATE DOES NOT WARRANTY PROPERTY PARCEL DATA OR ANY ASSOCIATED INFORMATION. A PROPERTY SURVEY IS REQUIRED TO DETERMINE THE ACTUAL LOCATION OF PROPERTY LINES AND SHOW ACCURATE DISTANCES ACROSS PARCELS.



**Tri State
Land Surveying, Inc.**

180 NORTH VERNAL AVE. VERNAL, UTAH 84078

P: (435) 781-2501
F: (435) 781-2518




NEWFIELD EXPLORATION COMPANY

2-28-8-17 (Existing Well)
I-28-8-17 (Proposed Well)
H-28-8-17 (Proposed Well)
Sec. 28, T8S, R17E, S.L.B.&M. Duchesne County, UT.

DRAWN BY:	A.P.C.	REVISED:	VERSION:
DATE:	06-19-2013		V2
SCALE:	1" = 2,000'		

TOPOGRAPHIC MAP

SHEET
B

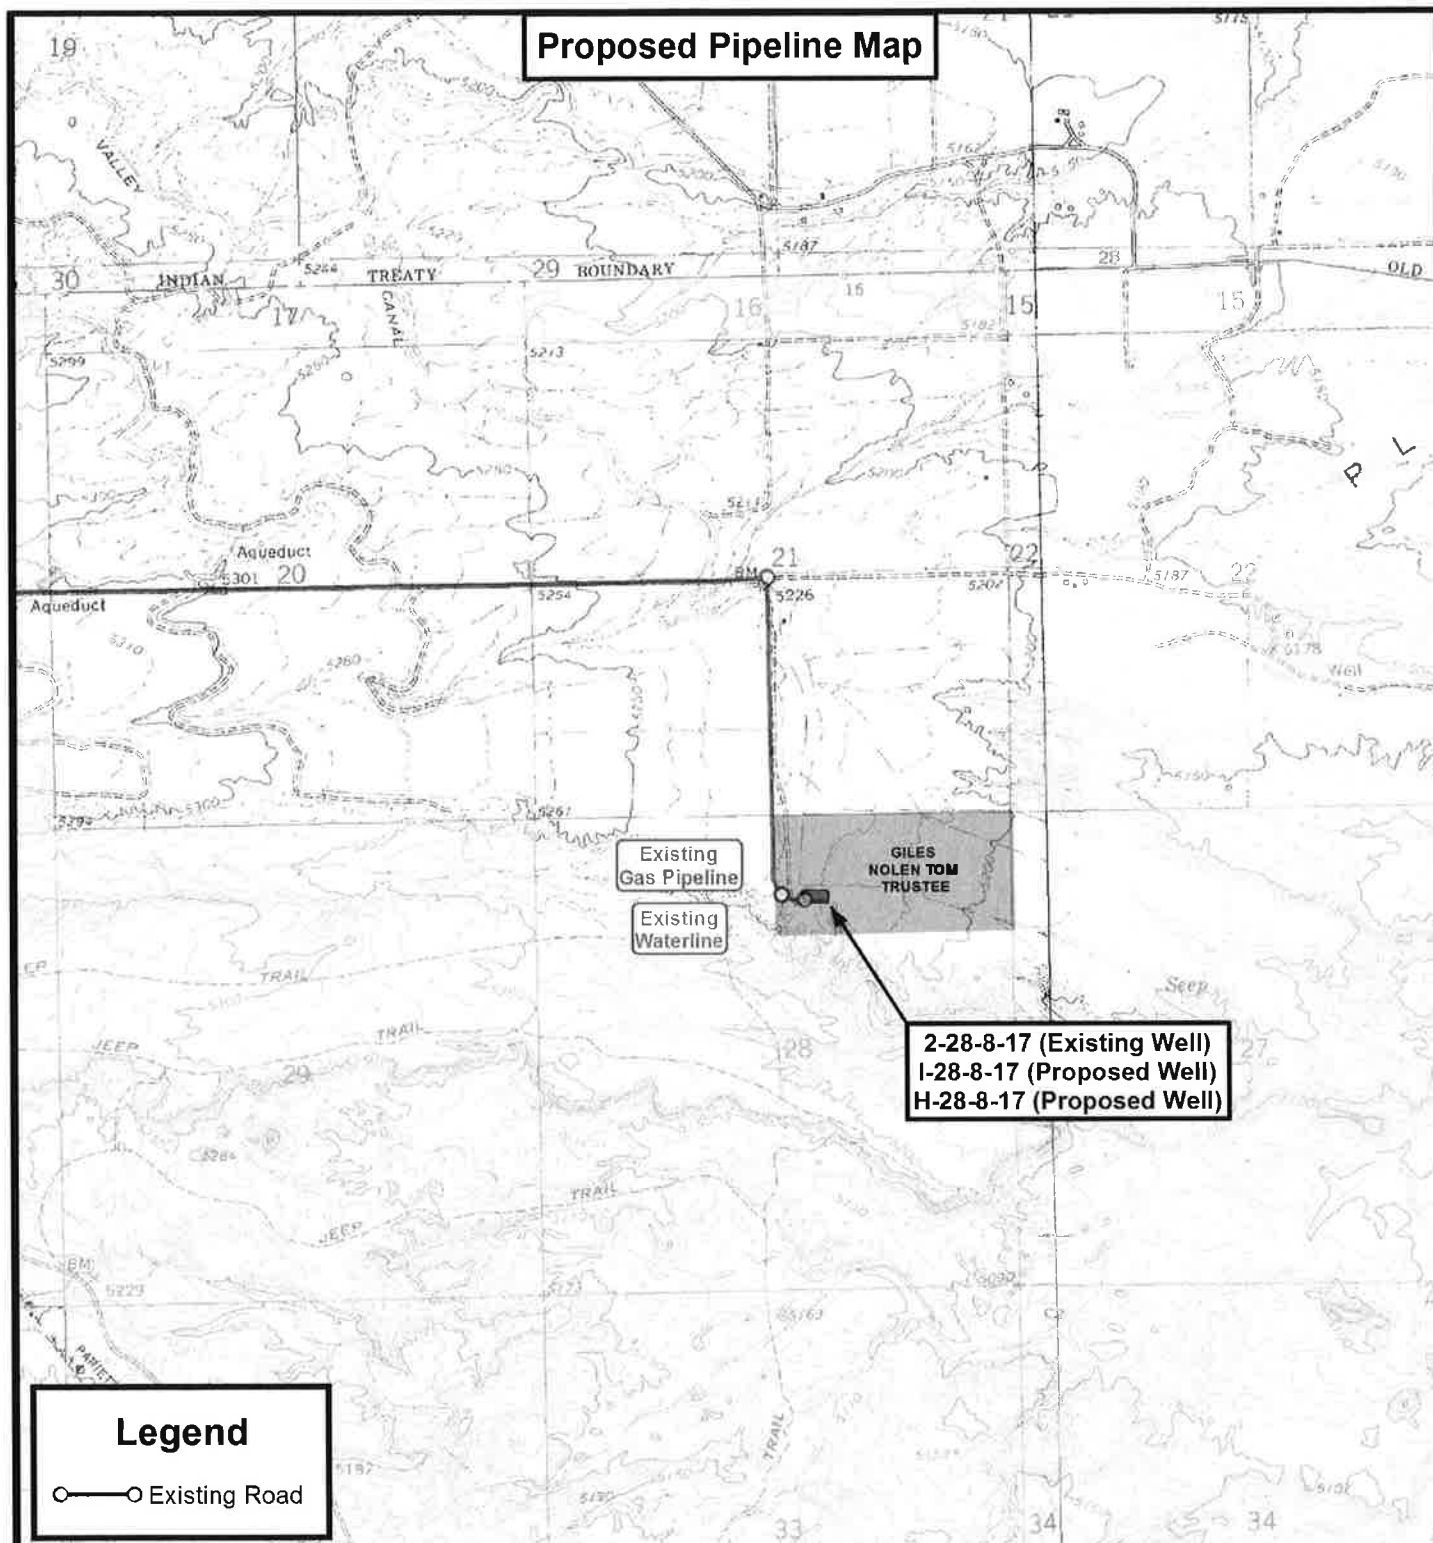

THE PARCEL INFORMATION SHOWN HAS NOT BEEN SURVEYED BY TRI-STATE LAND SURVEYING, INC. - TRI-STATE DOES NOT WARRANTY PROPERTY PARCEL DATA OR ANY ASSOCIATED INFORMATION. A PROPERTY SURVEY IS REQUIRED TO DETERMINE THE ACTUAL LOCATION OF PROPERTY LINES AND SHOW ACCURATE DISTANCES ACROSS PARCELS.



**Tri State
Land Surveying, Inc.**

180 NORTH VERNAL AVE. VERNAL, UTAH 84078

P: (435) 781-2501
F: (435) 781-2518

N



NEWFIELD EXPLORATION COMPANY

2-28-8-17 (Existing Well)

I-28-8-17 (Proposed Well)

H-28-8-17 (Proposed Well)


Sec. 28, T8S, R17E, S.L.B.&M. Duchesne County, UT.

DRAWN BY:	A.P.C.	REVISED:	VERSION:
DATE:	06-19-2013		V2
SCALE:	1" = 2,000'		

TOPOGRAPHIC MAP

SHEET

C

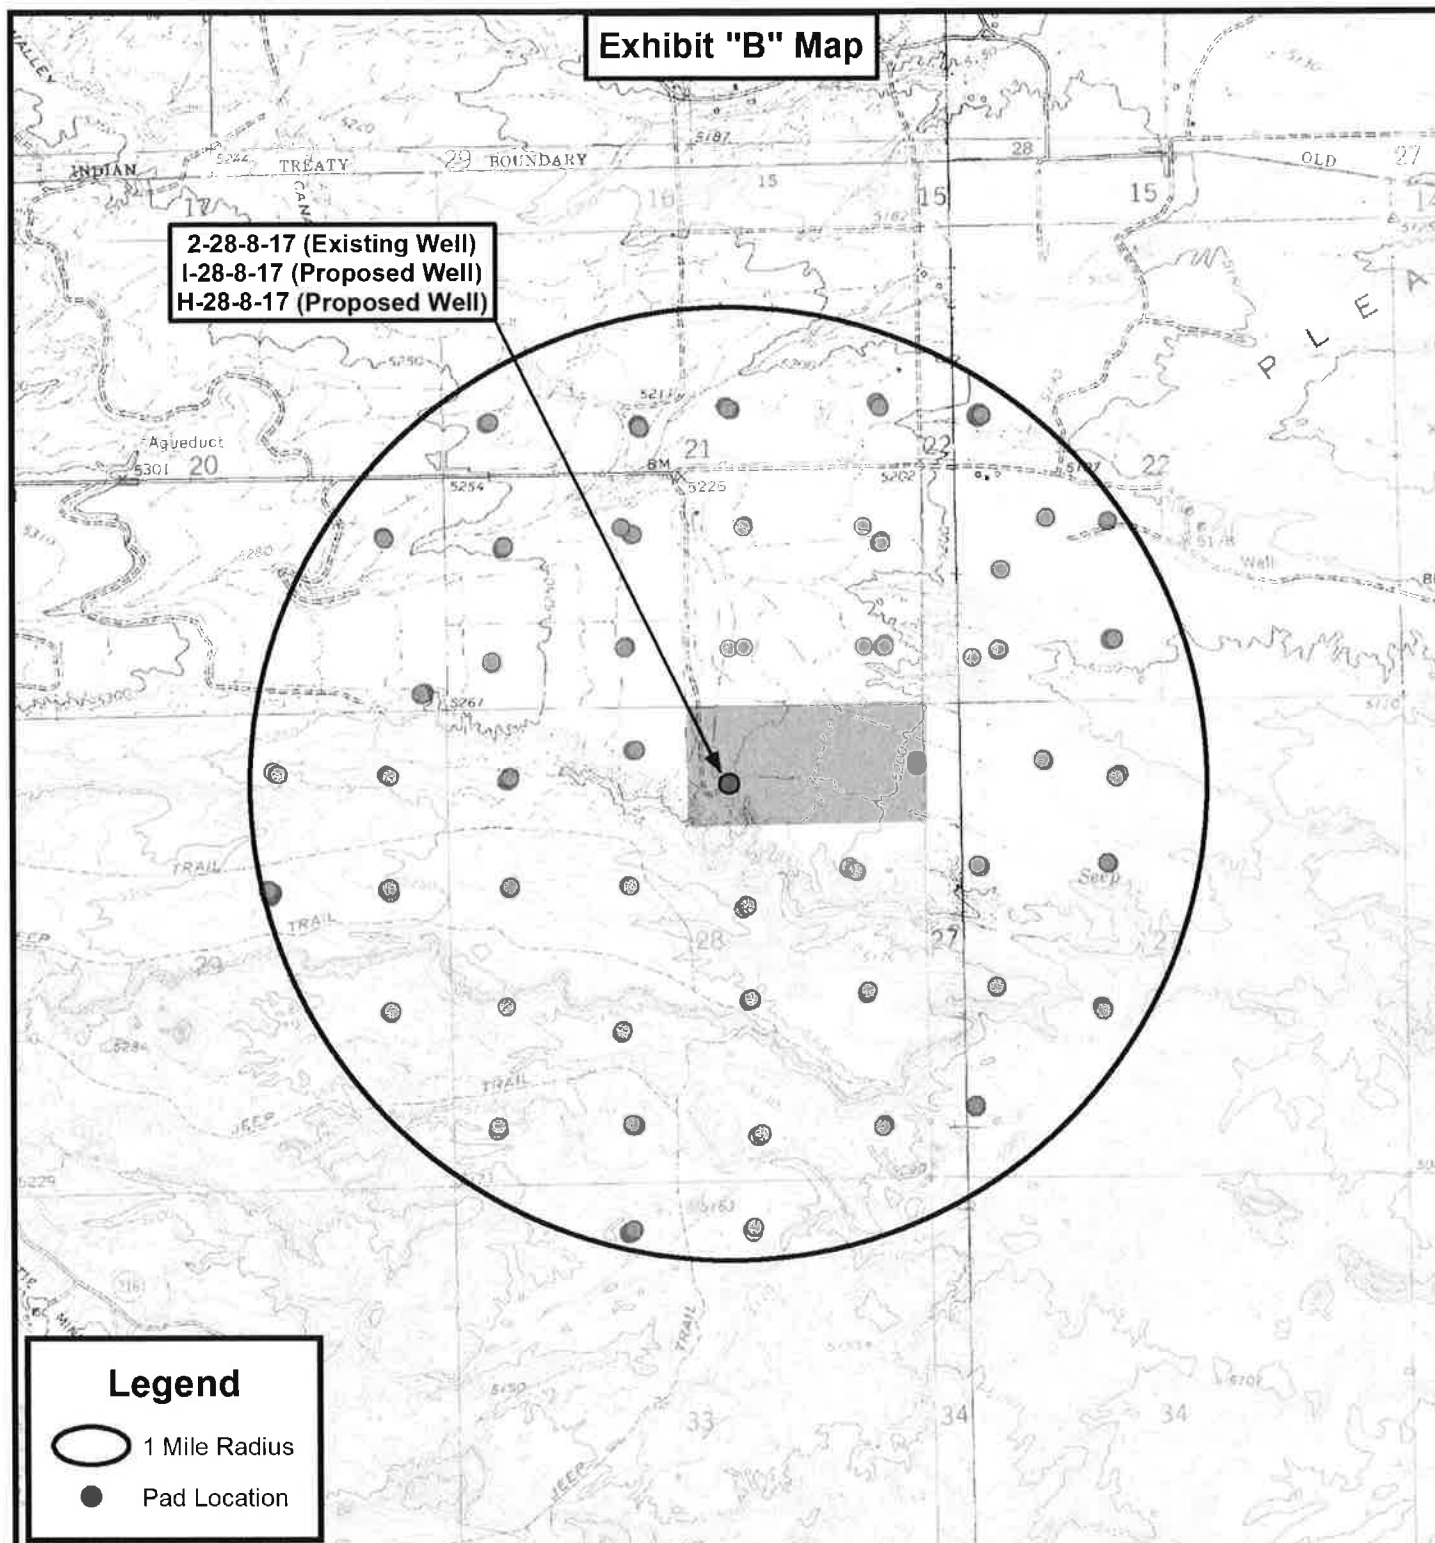

THE PARCEL INFORMATION SHOWN HAS NOT BEEN SURVEYED BY TRI-STATE LAND SURVEYING, INC. - TRI-STATE DOES NOT WARRANTY PROPERTY PARCEL DATA OR ANY ASSOCIATED INFORMATION. A PROPERTY SURVEY IS REQUIRED TO DETERMINE THE ACTUAL LOCATION OF PROPERTY LINES AND SHOW ACCURATE DISTANCES ACROSS PARCELS.



**Tri State
Land Surveying, Inc.**

180 NORTH VERNAL AVE. VERNAL, UTAH 84078

P: (435) 781-2501
F: (435) 781-2518



NEWFIELD EXPLORATION COMPANY

2-28-8-17 (Existing Well)
 I-28-8-17 (Proposed Well)
 H-28-8-17 (Proposed Well)
 Sec. 28, T8S, R17E, S.L.B.&M. Duchesne County, UT.

DRAWN BY:	A.P.C.	REVISED:	VERSION:
DATE:	06-19-2013		V2
SCALE:	1" = 2,000'		

TOPOGRAPHIC MAP

SHEET
D

Coordinate Report

Well Number	Feature Type	Latitude (NAD 83) (DMS)	Longitude (NAD 83) (DMS)
2-28-8-17	Surface Hole	40° 05' 37.81" N	110° 00' 35.27" W
I-28-8-17	Surface Hole	40° 05' 37.67" N	110° 00' 35.47" W
H-28-8-17	Surface Hole	40° 05' 37.52" N	110° 00' 35.67" W
I-28-8-17	Center of Pattern	40° 05' 32.27" N	110° 00' 25.07" W
H-28-8-17	Center of Pattern	40° 05' 33.46" N	110° 00' 41.09" W
I-28-8-17	Bottom of Hole	40° 05' 31.01" N	110° 00' 22.65" W
H-28-8-17	Bottom of Hole	40° 05' 32.54" N	110° 00' 42.31" W
Well Number	Feature Type	Latitude (NAD 83) (DD)	Longitude (NAD 83) (DD)
2-28-8-17	Surface Hole	40.093836	110.009797
I-28-8-17	Surface Hole	40.093796	110.009853
H-28-8-17	Surface Hole	40.093756	110.009908
I-28-8-17	Center of Pattern	40.092297	110.006964
H-28-8-17	Center of Pattern	40.092627	110.011415
I-28-8-17	Bottom of Hole	40.091948	110.006292
H-28-8-17	Bottom of Hole	40.092373	110.011754
Well Number	Feature Type	Northing (NAD 83) (UTM Meters)	Longitude (NAD 83) (UTM Meters)
2-28-8-17	Surface Hole	4438641.953	584408.304
I-28-8-17	Surface Hole	4438637.478	584403.642
H-28-8-17	Surface Hole	4438633.004	584398.980
I-28-8-17	Center of Pattern	4438473.809	584651.709
H-28-8-17	Center of Pattern	4438506.207	584271.896
I-28-8-17	Bottom of Hole	4438435.691	584709.482
H-28-8-17	Bottom of Hole	4438477.712	584243.337
Well Number	Feature Type	Latitude (NAD 27) (DMS)	Longitude (NAD 27) (DMS)
2-28-8-17	Surface Hole	40° 05' 37.95" N	110° 00' 32.73" W
I-28-8-17	Surface Hole	40° 05' 37.80" N	110° 00' 32.93" W
H-28-8-17	Surface Hole	40° 05' 37.66" N	110° 00' 33.13" W
I-28-8-17	Center of Pattern	40° 05' 32.41" N	110° 00' 22.54" W
H-28-8-17	Center of Pattern	40° 05' 33.59" N	110° 00' 38.56" W
I-28-8-17	Bottom of Hole	40° 05' 31.15" N	110° 00' 20.11" W
H-28-8-17	Bottom of Hole	40° 05' 32.68" N	110° 00' 39.78" W



**Tri State
Land Surveying, Inc.**

180 NORTH VERNAL AVE. VERNAL, UTAH 84078

P: (435) 781-2501
F: (435) 781-2518

NEWFIELD EXPLORATION COMPANY

2-28-8-17 (Existing Well)

I-28-8-17 (Proposed Well)

H-28-8-17 (Proposed Well)

Sec. 28, T8S, R17E, S.L.B.&M. Duchesne County, UT.

DRAWN BY: A.P.C.

REVISED:

DATE: 06-19-2013

VERSION: V2

COORDINATE REPORT

SHEET

1

United States Department of the Interior

BUREAU OF LAND MANAGEMENT

Utah State Office
440 West 200 South, Suite 500
Salt Lake City, UT 84101

IN REPLY REFER TO:

3160
(UT-922)

October 21, 2013

Memorandum

To: Assistant Field Office Manager Minerals,
Vernal Field Office

From: Michael Coulthard, Petroleum Engineer

Subject: 2013 Plan of Development Greater Monument
Butte Unit, Duchesne and Uintah Counties,
Utah.

Pursuant to email between Diana Mason, Division of Oil, Gas and Mining, and Mickey Coulthard, Utah State Office, Bureau of Land Management, the following wells are planned for calendar year 2013 within the Greater Monument Butte Unit, Duchesne and Uintah Counties, Utah.

API #	WELL NAME	LOCATION
43-013-52485	GMBU G-27-9-15	Sec 27 T09S R15E 0470 FNL 0551 FWL
	BHL	Sec 27 T09S R15E 1399 FNL 0940 FWL
43-013-52486	GMBU X-22-9-15	Sec 27 T09S R15E 0455 FNL 0565 FWL
	BHL	Sec 22 T09S R15E 0044 FSL 1224 FWL
43-013-52487	GMBU H-25-9-15	Sec 25 T09S R15E 0777 FNL 2061 FWL
	BHL	Sec 25 T09S R15E 1357 FNL 2496 FEL
43-013-52488	GMBU G-25-9-15	Sec 25 T09S R15E 0756 FNL 2061 FWL
	BHL	Sec 25 T09S R15E 1236 FNL 0951 FWL
43-013-52489	GMBU V-20-8-17	Sec 29 T08S R17E 0632 FNL 1913 FEL
	BHL	Sec 20 T08S R17E 0181 FSL 1173 FEL
43-013-52490	GMBU H-29-8-17	Sec 29 T08S R17E 0647 FNL 1897 FEL
	BHL	Sec 29 T08S R17E 1541 FNL 2455 FWL
43-013-52491	GMBU I-28-8-17	Sec 28 T08S R17E 0874 FNL 2191 FEL
	BHL	Sec 28 T08S R17E 1553 FNL 1190 FEL
43-013-52492	GMBU H-28-8-17	Sec 28 T08S R17E 0888 FNL 2206 FEL
	BHL	Sec 28 T08S R17E 1390 FNL 2563 FWL
43-013-52494	GMBU P-22-9-16	Sec 21 T09S R16E 0657 FSL 0813 FEL
	BHL	Sec 22 T09S R16E 1797 FSL 0118 FWL
43-013-52499	GMBU P-23-9-15	Sec 22 T09S R15E 1910 FSL 0662 FEL
	BHL	Sec 23 T09S R15E 1089 FSL 0305 FWL

RECEIVED: October 22, 2013

API #	WELL NAME	LOCATION						
43-013-52500	GMBU S-22-9-15	Sec 22	T09S	R15E	1906	FSL	0683	FEL
	BHL	Sec 22	T09S	R15E	1086	FSL	1581	FEL
43-013-52501	GMBU O-23-9-15	Sec 22	T09S	R15E	1831	FNL	0728	FEL
	BHL	Sec 23	T09S	R15E	2450	FSL	0110	FWL
43-013-52502	GMBU L-22-9-15	Sec 22	T09S	R15E	1851	FNL	0734	FEL
	BHL	Sec 22	T09S	R15E	2488	FSL	1446	FEL
43-013-52503	GMBU P-1-9-15	Sec 02	T09S	R15E	2003	FSL	0632	FEL
	BHL	Sec 01	T09S	R15E	1252	FSL	0190	FWL
43-013-52504	GMBU 126-6-9-17	Sec 06	T09S	R17E	1836	FSL	1794	FEL
	BHL	Sec 06	T09S	R17E	1000	FSL	2143	FEL
43-013-52505	GMBU I-20-9-17	Sec 20	T09S	R17E	0581	FNL	0801	FEL
	BHL	Sec 20	T09S	R17E	1665	FNL	1455	FEL
43-013-52506	GMBU F-21-9-17	Sec 20	T09S	R17E	0568	FNL	0784	FEL
	BHL	Sec 21	T09S	R17E	1586	FNL	0263	FWL
43-013-52507	GMBU D-19-9-17	Sec 18	T09S	R17E	0603	FSL	2008	FWL
	BHL	Sec 19	T09S	R17E	0179	FNL	1064	FWL
43-013-52508	GMBU C-19-9-17	Sec 18	T09S	R17E	0610	FSL	2028	FWL
	BHL	Sec 19	T09S	R17E	0188	FNL	2449	FEL
43-013-52509	GMBU P-18-9-17	Sec 13	T09S	R16E	0653	FSL	0640	FEL
	BHL	Sec 18	T09S	R17E	1598	FSL	0129	FWL
43-013-52510	GMBU D-25-9-16	Sec 24	T09S	R16E	0654	FSL	2279	FWL
	BHL	Sec 25	T09S	R16E	0099	FNL	1001	FWL
43-013-52512	GMBU C-25-9-16	Sec 24	T09S	R16E	0635	FSL	2288	FWL
	BHL	Sec 25	T09S	R16E	0080	FNL	2548	FEL
43-013-52513	GMBU S-21-9-16	Sec 21	T09S	R16E	2010	FSL	1788	FEL
	BHL	Sec 21	T09S	R16E	1155	FSL	1240	FEL
43-013-52514	GMBU L-21-9-16	Sec 21	T09S	R16E	2026	FSL	1774	FEL
	BHL	Sec 21	T09S	R16E	2433	FNL	1158	FEL
43-013-52515	GMBU Q-17-9-16	Sec 17	T09S	R16E	0702	FSL	0826	FWL
	BHL	Sec 17	T09S	R16E	1406	FSL	1459	FWL
43-013-52516	GMBU R-17-9-16	Sec 17	T09S	R16E	0789	FSL	1950	FEL
	BHL	Sec 17	T09S	R16E	1550	FSL	2303	FWL
43-013-52517	GMBU E-19-9-17	Sec 13	T09S	R16E	0633	FSL	0632	FEL
	BHL	Sec 19	T09S	R17E	0182	FNL	0180	FWL
43-013-52518	GMBU S-13-9-16	Sec 13	T09S	R16E	0708	FSL	1931	FEL
	BHL	Sec 13	T09S	R16E	1525	FSL	1236	FEL
43-013-52519	GMBU B-24-9-16	Sec 13	T09S	R16E	0687	FSL	1927	FEL
	BHL	Sec 24	T09S	R16E	0120	FNL	1237	FEL
43-013-52520	GMBU E-28-8-17	Sec 20	T08S	R17E	0197	FSL	0251	FEL
	BHL	Sec 28	T08S	R17E	0475	FNL	0143	FWL
43-013-52521	GMBU R-27-9-15	Sec 27	T09S	R15E	0798	FSL	1816	FWL
	BHL	Sec 27	T09S	R15E	1448	FSL	2496	FEL
43-013-52522	GMBU P-21-8-17	Sec 20	T08S	R17E	0205	FSL	0231	FEL
	BHL	Sec 21	T08S	R17E	1570	FSL	0065	FWL
43-013-52523	GMBU Q-27-9-15	Sec 27	T09S	R15E	1791	FSL	0609	FWL
	BHL	Sec 27	T09S	R15E	1015	FSL	1409	FWL

API #	WELL NAME	LOCATION							
43-013-52524	GMBU D-26-9-15	Sec 23	T09S	R15E	0648	FSL	0645	FWL	
	BHL	Sec 26	T09S	R15E	0188	FNL	1636	FWL	
43-013-52525	GMBU A-27-9-15	Sec 23	T09S	R15E	0641	FSL	0625	FWL	
	BHL	Sec 27	T09S	R15E	0146	FNL	0271	FEL	
43-013-52526	GMBU Q-26-9-15	Sec 26	T09S	R15E	0681	FSL	0646	FWL	
	BHL	Sec 26	T09S	R15E	1384	FSL	1518	FWL	
43-013-52527	GMBU B-22-9-15	Sec 15	T09S	R15E	0567	FSL	1868	FEL	
	BHL	Sec 22	T09S	R15E	0303	FNL	1250	FEL	
43-013-52528	GMBU Q-1-9-15	Sec 01	T09S	R15E	2078	FSL	0667	FWL	
	BHL	Sec 01	T09S	R15E	1330	FSL	1416	FWL	
43-013-52529	GMBU C-28-8-17	Sec 21	T08S	R17E	0682	FSL	1993	FWL	
	BHL	Sec 28	T08S	R17E	0134	FNL	2455	FEL	
43-013-52530	GMBU C-20-9-16	Sec 17	T09S	R16E	0770	FSL	1941	FEL	
	BHL	Sec 20	T09S	R16E	0200	FNL	2185	FWL	
43-013-52531	GMBU D-20-9-16	Sec 17	T09S	R16E	0681	FSL	0821	FWL	
	BHL	Sec 20	T09S	R16E	0183	FNL	1441	FWL	
43-013-52539	GMBU C-16-9-17	Sec 09	T09S	R17E	0642	FSL	1988	FWL	
	BHL	Sec 16	T09S	R17E	0166	FNL	2342	FEL	
43-013-52540	GMBU X-1-9-15	Sec 12	T09S	R15E	0661	FNL	2004	FWL	
	BHL	Sec 01	T09S	R15E	0447	FSL	0992	FWL	
43-013-52543	GMBU U-21-9-16	Sec 21	T09S	R16E	0638	FSL	0820	FEL	
	BHL	Sec 21	T09S	R16E	0084	FSL	0131	FEL	
43-013-52569	GMBU V-27-8-17	Sec 34	T08S	R17E	0516	FNL	0714	FEL	
	BHL	Sec 27	T08S	R17E	0127	FSL	1481	FEL	
43-013-52570	GMBU B-28-8-17	Sec 21	T08S	R17E	0617	FSL	0464	FEL	
	BHL	Sec 28	T08S	R17E	0152	FNL	1476	FEL	
43-013-52571	GMBU Y-26-8-17	Sec 34	T08S	R17E	0492	FNL	0714	FEL	
	BHL	Sec 26	T08S	R17E	0118	FSL	0171	FWL	
43-013-52572	GMBU C-34-8-17	Sec 27	T08S	R17E	0544	FSL	1734	FEL	
	BHL	Sec 34	T08S	R17E	0141	FNL	2341	FWL	
43-013-52573	GMBU J-26-9-15	Sec 25	T09S	R15E	2080	FNL	0536	FWL	
	BHL	Sec 26	T09S	R15E	0988	FNL	0126	FEL	
43-013-52574	GMBU N-25-9-15	Sec 25	T09S	R15E	2080	FNL	0557	FWL	
	BHL	Sec 25	T09S	R15E	2409	FSL	1553	FWL	
43-013-52575	GMBU S-27-9-15	Sec 27	T09S	R15E	0639	FSL	0670	FEL	
	BHL	Sec 27	T09S	R15E	1438	FSL	1663	FEL	
43-013-52578	GMBU J-16-9-17	Sec 15	T09S	R17E	2051	FNL	0763	FWL	
	BHL	Sec 16	T09S	R17E	1141	FNL	0047	FEL	
43-013-52579	GMBU J-22-9-15	Sec 23	T09S	R15E	1834	FNL	0529	FWL	
	BHL	Sec 22	T09S	R15E	0993	FNL	0235	FEL	
43-013-52580	GMBU N-23-9-15	Sec 23	T09S	R15E	1833	FNL	0550	FWL	
	BHL	Sec 23	T09S	R15E	2457	FSL	1365	FWL	
43-013-52581	GMBU J-12-9-15	Sec 07	T09S	R16E	1992	FNL	0706	FWL	
	BHL	Sec 12	T09S	R15E	1030	FNL	0144	FEL	
43-013-52582	GMBU L-20-9-17	Sec 20	T09S	R17E	2025	FNL	0636	FEL	
	BHL	Sec 20	T09S	R17E	2539	FSL	1389	FEL	

API #	WELL NAME	LOCATION
43-013-52583	GMBU F-22-9-16	Sec 21 T09S R16E 1788 FNL 0767 FEL
	BHL	Sec 22 T09S R16E 1160 FNL 0221 FWL
43-013-52584	GMBU G-22-9-16	Sec 22 T09S R16E 2299 FNL 2079 FWL
	BHL	Sec 22 T09S R16E 1261 FNL 1283 FWL
43-013-52585	GMBU N-22-9-16	Sec 22 T09S R16E 2318 FNL 2070 FWL
	BHL	Sec 22 T09S R16E 2499 FSL 0960 FWL
43-013-52586	GMBU O-22-9-16	Sec 21 T09S R16E 1809 FNL 0769 FEL
	BHL	Sec 22 T09S R16E 2496 FSL 0103 FWL
43-047-54059	GMBU C-26-8-17	Sec 23 T08S R17E 0234 FSL 2047 FWL
	BHL	Sec 26 T08S R17E 0111 FNL 2544 FEL

This office has no objection to permitting the wells at this time.

Michael Coulthard

Digitally signed by Michael Coulthard
DN: cn=Michael Coulthard, o=Bureau of Land Management,
ou=Division of Minerals, email=mcoultha@blm.gov, c=US
Date: 2013.10.21 14:14:44 -06'00'

bcc: File - Greater Monument Butte Unit
Division of Oil Gas and Mining
Central Files
Agr. Sec. Chron
Fluid Chron

MCoulthard:mc:10-21-13

RECEIVED: October 22, 2013

United States Department of the Interior

BUREAU OF LAND MANAGEMENT

Utah State Office
440 West 200 South, Suite 500
Salt Lake City, UT 84101

IN REPLY REFER TO:

3160
(UT-922)

October 21, 2013

Memorandum

To: Assistant Field Office Manager Minerals,
Vernal Field Office

From: Michael Coulthard, Petroleum Engineer

Subject: 2013 Plan of Development Greater Monument
Butte Unit, Duchesne and Uintah Counties,
Utah.

Pursuant to email between Diana Mason, Division of Oil, Gas and Mining, and Mickey Coulthard, Utah State Office, Bureau of Land Management, the following wells are planned for calendar year 2013 within the Greater Monument Butte Unit, Duchesne and Uintah Counties, Utah.

API #	WELL NAME	LOCATION
43-013-52485	GMBU G-27-9-15	Sec 27 T09S R15E 0470 FNL 0551 FWL
	BHL Sec 27 T09S R15E 1399 FNL 0940 FWL	
43-013-52486	GMBU X-22-9-15	Sec 27 T09S R15E 0455 FNL 0565 FWL
	BHL Sec 22 T09S R15E 0044 FSL 1224 FWL	
43-013-52487	GMBU H-25-9-15	Sec 25 T09S R15E 0777 FNL 2061 FWL
	BHL Sec 25 T09S R15E 1357 FNL 2496 FEL	
43-013-52488	GMBU G-25-9-15	Sec 25 T09S R15E 0756 FNL 2061 FWL
	BHL Sec 25 T09S R15E 1236 FNL 0951 FWL	
43-013-52489	GMBU V-20-8-17	Sec 29 T08S R17E 0632 FNL 1913 FEL
	BHL Sec 20 T08S R17E 0181 FSL 1173 FEL	
43-013-52490	GMBU H-29-8-17	Sec 29 T08S R17E 0647 FNL 1897 FEL
	BHL Sec 29 T08S R17E 1541 FNL 2455 FWL	
43-013-52491	GMBU I-28-8-17	Sec 28 T08S R17E 0874 FNL 2191 FEL
	BHL Sec 28 T08S R17E 1553 FNL 1190 FEL	
43-013-52492	GMBU H-28-8-17	Sec 28 T08S R17E 0888 FNL 2206 FEL
	BHL Sec 28 T08S R17E 1390 FNL 2563 FWL	
43-013-52494	GMBU P-22-9-16	Sec 21 T09S R16E 0657 FSL 0813 FEL
	BHL Sec 22 T09S R16E 1797 FSL 0118 FWL	
43-013-52499	GMBU P-23-9-15	Sec 22 T09S R15E 1910 FSL 0662 FEL
	BHL Sec 23 T09S R15E 1089 FSL 0305 FWL	

RECEIVED: October 22, 2013

API #	WELL NAME	LOCATION									
43-013-52500	GMBU S-22-9-15	Sec 22	T09S	R15E	1906	FSL	0683	FEL			
	BHL	Sec 22	T09S	R15E	1086	FSL	1581	FEL			
43-013-52501	GMBU O-23-9-15	Sec 22	T09S	R15E	1831	FNL	0728	FEL			
	BHL	Sec 23	T09S	R15E	2450	FSL	0110	FWL			
43-013-52502	GMBU L-22-9-15	Sec 22	T09S	R15E	1851	FNL	0734	FEL			
	BHL	Sec 22	T09S	R15E	2488	FSL	1446	FEL			
43-013-52503	GMBU P-1-9-15	Sec 02	T09S	R15E	2003	FSL	0632	FEL			
	BHL	Sec 01	T09S	R15E	1252	FSL	0190	FWL			
43-013-52504	GMBU 126-6-9-17	Sec 06	T09S	R17E	1836	FSL	1794	FEL			
	BHL	Sec 06	T09S	R17E	1000	FSL	2143	FEL			
43-013-52505	GMBU I-20-9-17	Sec 20	T09S	R17E	0581	FNL	0801	FEL			
	BHL	Sec 20	T09S	R17E	1665	FNL	1455	FEL			
43-013-52506	GMBU F-21-9-17	Sec 20	T09S	R17E	0568	FNL	0784	FEL			
	BHL	Sec 21	T09S	R17E	1586	FNL	0263	FWL			
43-013-52507	GMBU D-19-9-17	Sec 18	T09S	R17E	0603	FSL	2008	FWL			
	BHL	Sec 19	T09S	R17E	0179	FNL	1064	FWL			
43-013-52508	GMBU C-19-9-17	Sec 18	T09S	R17E	0610	FSL	2028	FWL			
	BHL	Sec 19	T09S	R17E	0188	FNL	2449	FEL			
43-013-52509	GMBU P-18-9-17	Sec 13	T09S	R16E	0653	FSL	0640	FEL			
	BHL	Sec 18	T09S	R17E	1598	FSL	0129	FWL			
43-013-52510	GMBU D-25-9-16	Sec 24	T09S	R16E	0654	FSL	2279	FWL			
	BHL	Sec 25	T09S	R16E	0099	FNL	1001	FWL			
43-013-52512	GMBU C-25-9-16	Sec 24	T09S	R16E	0635	FSL	2288	FWL			
	BHL	Sec 25	T09S	R16E	0080	FNL	2548	FEL			
43-013-52513	GMBU S-21-9-16	Sec 21	T09S	R16E	2010	FSL	1788	FEL			
	BHL	Sec 21	T09S	R16E	1155	FSL	1240	FEL			
43-013-52514	GMBU L-21-9-16	Sec 21	T09S	R16E	2026	FSL	1774	FEL			
	BHL	Sec 21	T09S	R16E	2433	FNL	1158	FEL			
43-013-52515	GMBU Q-17-9-16	Sec 17	T09S	R16E	0702	FSL	0826	FWL			
	BHL	Sec 17	T09S	R16E	1406	FSL	1459	FWL			
43-013-52516	GMBU R-17-9-16	Sec 17	T09S	R16E	0789	FSL	1950	FEL			
	BHL	Sec 17	T09S	R16E	1550	FSL	2303	FWL			
43-013-52517	GMBU E-19-9-17	Sec 13	T09S	R16E	0633	FSL	0632	FEL			
	BHL	Sec 19	T09S	R17E	0182	FNL	0180	FWL			
43-013-52518	GMBU S-13-9-16	Sec 13	T09S	R16E	0708	FSL	1931	FEL			
	BHL	Sec 13	T09S	R16E	1525	FSL	1236	FEL			
43-013-52519	GMBU B-24-9-16	Sec 13	T09S	R16E	0687	FSL	1927	FEL			
	BHL	Sec 24	T09S	R16E	0120	FNL	1237	FEL			
43-013-52520	GMBU E-28-8-17	Sec 20	T08S	R17E	0197	FSL	0251	FEL			
	BHL	Sec 28	T08S	R17E	0475	FNL	0143	FWL			
43-013-52521	GMBU R-27-9-15	Sec 27	T09S	R15E	0798	FSL	1816	FWL			
	BHL	Sec 27	T09S	R15E	1448	FSL	2496	FEL			
43-013-52522	GMBU P-21-8-17	Sec 20	T08S	R17E	0205	FSL	0231	FEL			
	BHL	Sec 21	T08S	R17E	1570	FSL	0065	FWL			
43-013-52523	GMBU Q-27-9-15	Sec 27	T09S	R15E	1791	FSL	0609	FWL			
	BHL	Sec 27	T09S	R15E	1015	FSL	1409	FWL			

API #	WELL NAME	LOCATION							
43-013-52524	GMBU D-26-9-15	Sec 23	T09S	R15E	0648	FSL	0645	FWL	
	BHL	Sec 26	T09S	R15E	0188	FNL	1636	FWL	
43-013-52525	GMBU A-27-9-15	Sec 23	T09S	R15E	0641	FSL	0625	FWL	
	BHL	Sec 27	T09S	R15E	0146	FNL	0271	FEL	
43-013-52526	GMBU Q-26-9-15	Sec 26	T09S	R15E	0681	FSL	0646	FWL	
	BHL	Sec 26	T09S	R15E	1384	FSL	1518	FWL	
43-013-52527	GMBU B-22-9-15	Sec 15	T09S	R15E	0567	FSL	1868	FEL	
	BHL	Sec 22	T09S	R15E	0303	FNL	1250	FEL	
43-013-52528	GMBU Q-1-9-15	Sec 01	T09S	R15E	2078	FSL	0667	FWL	
	BHL	Sec 01	T09S	R15E	1330	FSL	1416	FWL	
43-013-52529	GMBU C-28-8-17	Sec 21	T08S	R17E	0682	FSL	1993	FWL	
	BHL	Sec 28	T08S	R17E	0134	FNL	2455	FEL	
43-013-52530	GMBU C-20-9-16	Sec 17	T09S	R16E	0770	FSL	1941	FEL	
	BHL	Sec 20	T09S	R16E	0200	FNL	2185	FWL	
43-013-52531	GMBU D-20-9-16	Sec 17	T09S	R16E	0681	FSL	0821	FWL	
	BHL	Sec 20	T09S	R16E	0183	FNL	1441	FWL	
43-013-52539	GMBU C-16-9-17	Sec 09	T09S	R17E	0642	FSL	1988	FWL	
	BHL	Sec 16	T09S	R17E	0166	FNL	2342	FEL	
43-013-52540	GMBU X-1-9-15	Sec 12	T09S	R15E	0661	FNL	2004	FWL	
	BHL	Sec 01	T09S	R15E	0447	FSL	0992	FWL	
43-013-52543	GMBU U-21-9-16	Sec 21	T09S	R16E	0638	FSL	0820	FEL	
	BHL	Sec 21	T09S	R16E	0084	FSL	0131	FEL	
43-013-52569	GMBU V-27-8-17	Sec 34	T08S	R17E	0516	FNL	0714	FEL	
	BHL	Sec 27	T08S	R17E	0127	FSL	1481	FEL	
43-013-52570	GMBU B-28-8-17	Sec 21	T08S	R17E	0617	FSL	0464	FEL	
	BHL	Sec 28	T08S	R17E	0152	FNL	1476	FEL	
43-013-52571	GMBU Y-26-8-17	Sec 34	T08S	R17E	0492	FNL	0714	FEL	
	BHL	Sec 26	T08S	R17E	0118	FSL	0171	FWL	
43-013-52572	GMBU C-34-8-17	Sec 27	T08S	R17E	0544	FSL	1734	FEL	
	BHL	Sec 34	T08S	R17E	0141	FNL	2341	FWL	
43-013-52573	GMBU J-26-9-15	Sec 25	T09S	R15E	2080	FNL	0536	FWL	
	BHL	Sec 26	T09S	R15E	0988	FNL	0126	FEL	
43-013-52574	GMBU N-25-9-15	Sec 25	T09S	R15E	2080	FNL	0557	FWL	
	BHL	Sec 25	T09S	R15E	2409	FSL	1553	FWL	
43-013-52575	GMBU S-27-9-15	Sec 27	T09S	R15E	0639	FSL	0670	FEL	
	BHL	Sec 27	T09S	R15E	1438	FSL	1663	FEL	
43-013-52578	GMBU J-16-9-17	Sec 15	T09S	R17E	2051	FNL	0763	FWL	
	BHL	Sec 16	T09S	R17E	1141	FNL	0047	FEL	
43-013-52579	GMBU J-22-9-15	Sec 23	T09S	R15E	1834	FNL	0529	FWL	
	BHL	Sec 22	T09S	R15E	0993	FNL	0235	FEL	
43-013-52580	GMBU N-23-9-15	Sec 23	T09S	R15E	1833	FNL	0550	FWL	
	BHL	Sec 23	T09S	R15E	2457	FSL	1365	FWL	
43-013-52581	GMBU J-12-9-15	Sec 07	T09S	R16E	1992	FNL	0706	FWL	
	BHL	Sec 12	T09S	R15E	1030	FNL	0144	FEL	
43-013-52582	GMBU L-20-9-17	Sec 20	T09S	R17E	2025	FNL	0636	FEL	
	BHL	Sec 20	T09S	R17E	2539	FSL	1389	FEL	

API #	WELL NAME	LOCATION
43-013-52583	GMBU F-22-9-16	Sec 21 T09S R16E 1788 FNL 0767 FEL
	BHL	Sec 22 T09S R16E 1160 FNL 0221 FWL
43-013-52584	GMBU G-22-9-16	Sec 22 T09S R16E 2299 FNL 2079 FWL
	BHL	Sec 22 T09S R16E 1261 FNL 1283 FWL
43-013-52585	GMBU N-22-9-16	Sec 22 T09S R16E 2318 FNL 2070 FWL
	BHL	Sec 22 T09S R16E 2499 FSL 0960 FWL
43-013-52586	GMBU O-22-9-16	Sec 21 T09S R16E 1809 FNL 0769 FEL
	BHL	Sec 22 T09S R16E 2496 FSL 0103 FWL
43-047-54059	GMBU C-26-8-17	Sec 23 T08S R17E 0234 FSL 2047 FWL
	BHL	Sec 26 T08S R17E 0111 FNL 2544 FEL

This office has no objection to permitting the wells at this time.

Michael Coulthard

Digitally signed by Michael Coulthard
DN: cn=Michael Coulthard, o=Bureau of Land Management,
ou=Division of Minerals, email=mcoultha@blm.gov, c=US
Date: 2013.10.21 14:14:44 -06'00'

bcc: File - Greater Monument Butte Unit
Division of Oil Gas and Mining
Central Files
Agr. Sec. Chron
Fluid Chron

MCoulthard:mc:10-21-13

RECEIVED: October 22, 2013

ON-SITE PREDRILL EVALUATION

Utah Division of Oil, Gas and Mining

Operator NEWFIELD PRODUCTION COMPANY
Well Name GMBU H-28-8-17
API Number 43013524920000 **APD No** 8633 **Field/Unit** MONUMENT BUTTE
Location: 1/4,1/4 NWNE **Sec** 28 **Tw** 8.0S **Rng** 17.0E 888 FNL 2206 FEL
GPS Coord (UTM) 584399 4438633 **Surface Owner** Nolan T. Giles Family Trust

Participants

Corie Miller - NFX

Regional/Local Setting & Topography

This well is one of two new holes on an existing pad.

Host well is the 2-28-8-17

This location is located on the top of a bench between windy ridge and the Parriette, on the Giles alfalfa farm. The ground is currently under center pivot sprinkler and is actively in production. Host well converted to injection . I assume for flooding. The pad is not in acceptable shape and will need a considerable amount of repairs. Most of original footprint has been reclaimed by cultivation and / or taken over by noxious weed species. Off location and across a small dirt road the topography drops off rather sharply into a mapped drainage of some size. I believe surface water is found in this feature most of the year. This is an eventual tributary to the Parriette Wetlands and Green River.

Surface Use Plan

Current Surface Use

Existing Well Pad

Agricultural

New Road Miles	Well Pad	Src Const Material	Surface Formation
0	Width 200 Length 300	Onsite	UNTA

Ancillary Facilities

Waste Management Plan Adequate?

Environmental Parameters

Affected Floodplains and/or Wetlands N

Flora / Fauna

Productrive Agricultural cultivated lands and crops surround location.

High desert shrubland ecosystem nearby. Expected vegetation consists of black sagebrush, shadscale, Atriplex spp., mustard spp, rabbit brush, horsebrush, broom snakeweed, Opuntia spp and spring annuals.

Dominant vegetation;

Alfalfa cultivars

Wildlife;

Adjacent habitat contains forbs that may be suitable browse for deer, antelope, prairie dogs or rabbits, though none were observed. Disturbed soils onsite do not support habitat for wildlife.

Soil Type and Characteristics

disturbed imported gravels and finer soils

Erosion Issues Y

Highly erodible soils

Sedimentation Issues Y**Site Stability Issues N****Drainage Diversion Required? N****Berm Required? Y****Erosion Sedimentation Control Required? N**

Paleo Survey Run? N Paleo Potential Observed? N Cultural Survey Run? N Cultural Resources? N

Reserve Pit**Site-Specific Factors****Site Ranking**

Distance to Groundwater (feet) 100 to 200 5

Distance to Surface Water (feet) 300 to 1000 2

Dist. Nearest Municipal Well (ft) >5280 0

Distance to Other Wells (feet) 20

Native Soil Type Mod permeability 10

Fluid Type Fresh Water 5

Drill Cuttings Normal Rock 0

Annual Precipitation (inches) 10 to 20 5

Affected Populations

Presence Nearby Utility Conduits Present 15

Final Score 62 1 Sensitivity Level

Characteristics / Requirements

A 40' x 80' x 8' deep reserve pit is planned in an area of cut on the northwest side of the location. A pit liner is required. Operator commonly uses a 16 mil liner with a felt underliner. Pit should be fenced to prevent entry by deer, other wildlife and domestic animals. A minimum freeboard of two feet shall be maintained at all times. Pit to be closed within one year after drilling activities are complete.

Closed Loop Mud Required? N Liner Required? Y Liner Thickness 16 Pit Underlayment Required? Y

Other Observations / Comments

Existing well pad.

New wells I-28 and H-28-8-17 to be drilled from this location

API Well Number: 43013524920000

Chris Jensen
Evaluator

11/19/2013
Date / Time

RECEIVED: December 10, 2013

Application for Permit to Drill

Statement of Basis

Utah Division of Oil, Gas and Mining

APD No	API WellNo	Status	Well Type	Surf Owner	CBM
8633	43013524920000	LOCKED	OW	P	No
Operator	NEWFIELD PRODUCTION COMPANY		Surface Owner-APD	Nolan T. Giles Family Trust	
Well Name	GMBU H-28-8-17		Unit	GMBU (GRRV)	
Field	MONUMENT BUTTE		Type of Work	DRILL	
Location	NWNE 28 8S 17E S 888 FNL (UTM) 584402E 4438636N		2206 FEL GPS Coord		

Geologic Statement of Basis

The mineral rights for the proposed well are owned by the Federal Government. The BLM will be the agency responsible for reviewing and approving the proposed drilling, casing and cement programs.

Brad Hill
APD Evaluator

12/10/2013
Date / Time

Surface Statement of Basis

Location is proposed in a good location. Access road enters the pad from the West and continues through location. The landowner was not in attendance for the pre-site inspection.

The soil type and topography at present do combine to pose a significant threat to erosion or sediment/ pollution transport in these regional climate conditions unless fluids leave location where they can access and impact Parriette.

Usual construction standards of the Operator appear to be adequate for the proposed purpose as submitted. Plans lack measures for importing materials, using a geogrid or compacting native soils to improve stability. This is an existing pad.

I quickly recognize no special flora or animal species or cultural resources on site that the proposed action may harm. A riparian area can be found South. The location was not previously surveyed for cultural and paleontological resources (as the operator saw fit). I have advised the operator take all measures necessary to comply with ESA and MBTA and that actions insure no disturbance to species that may have not been seen during onsite visit.

The location should be bermed to prevent fluids from entering or leaving the confines of the pad. Fencing around the reserve pit will be necessary to prevent wildlife and livestock from entering. A synthetic liner of 16 mils (minimum) should be utilized in the reserve pit. Measures (BMP's) shall be taken to protect steep slopes and topsoil pile from erosion, sedimentation and stability issues.

Chris Jensen
Onsite Evaluator

11/19/2013
Date / Time

Conditions of Approval / Application for Permit to Drill

Category	Condition
Pits	A synthetic liner with a minimum thickness of 16 mils with a felt subliner shall be properly installed and maintained in the reserve pit.
Surface	The well site shall be bermed to prevent fluids from leaving the pad.

API Well Number: 43013524920000

Surface	Drainages adjacent to the proposed pad shall be diverted around the location.
Surface	The reserve pit shall be fenced upon completion of drilling operations.
Surface	Measures (BMP's) shall be taken to protect steep slopes and topsoil pile from erosion, sedimentation and stability issues.

RECEIVED: December 10, 2013

WORKSHEET APPLICATION FOR PERMIT TO DRILL

APD RECEIVED: 9/29/2013

API NO. ASSIGNED: 43013524920000

WELL NAME: GMBU H-28-8-17

OPERATOR: NEWFIELD PRODUCTION COMPANY (N2695)

PHONE NUMBER: 435 646-4825

CONTACT: Mandie Crozier

PROPOSED LOCATION: NWNE 28 080S 170E

Permit Tech Review: ☒

SURFACE: 0888 FNL 2206 FEL

Engineering Review: ☐

BOTTOM: 1390 FNL 2563 FWL

Geology Review: ☒

COUNTY: DUCHESNE

LATITUDE: 40.09378

LONGITUDE: -110.00988

UTM SURF EASTINGS: 584402.00

NORTHINGS: 4438636.00

FIELD NAME: MONUMENT BUTTE

LEASE TYPE: 1 - Federal

LEASE NUMBER: UTU-76241

PROPOSED PRODUCING FORMATION(S): GREEN RIVER

SURFACE OWNER: 4 - Fee

COALBED METHANE: NO

RECEIVED AND/OR REVIEWED:

☒ PLAT☒ Bond: FEDERAL - WYB000493☐ Potash☐ Oil Shale 190-5☐ Oil Shale 190-3☐ Oil Shale 190-13☒ Water Permit: 437478☐ RDCC Review:☒ Fee Surface Agreement☐ Intent to Commingle

Commingling Approved

LOCATION AND SITING:

☐ R649-2-3.

Unit: GMBU (GRRV)

☐ R649-3-2. General☐ R649-3-3. Exception☒ Drilling Unit

Board Cause No: Cause 213-11

Effective Date: 11/30/2009

Siting: Suspends General Siting

☒ R649-3-11. Directional Drill

Comments: Presite Completed

Stipulations: 4 - Federal Approval - dmason
5 - Statement of Basis - bhll
15 - Directional - dmason
27 - Other - bhll

RECEIVED: December 10, 2013



GARY R. HERBERT
Governor

SPENCER J. COX
Lieutenant Governor

State of Utah

DEPARTMENT OF NATURAL RESOURCES

MICHAEL R. STYLER
Executive Director

Division of Oil, Gas and Mining

JOHN R. BAZA
Division Director

Permit To Drill

Well Name: GMBU H-28-8-17
API Well Number: 43013524920000
Lease Number: UTU-76241
Surface Owner: FEE (PRIVATE)
Approval Date: 12/10/2013

Issued to:

NEWFIELD PRODUCTION COMPANY , Rt 3 Box 3630 , Myton, UT 84052

Authority:

Pursuant to Utah Code Ann. 40-6-1 et seq., and Utah Administrative Code R649-3-1 et seq., the Utah Division of Oil, Gas and Mining issues conditions of approval, and permit to drill the listed well. This permit is issued in accordance with the requirements of Cause 213-11. The expected producing formation or pool is the GREEN RIVER Formation(s), completion into any other zones will require filing a Sundry Notice (Form 9). Completion and commingling of more than one pool will require approval in accordance with R649-3-22.

Duration:

This approval shall expire one year from the above date unless substantial and continuous operation is underway, or a request for extension is made prior to the expiration date

General:

Compliance with the requirements of Utah Admin. R. 649-1 et seq., the Oil and Gas Conservation General Rules, and the applicable terms and provisions of the approved Application for permit to drill.

Conditions of Approval:

State approval of this well does not supercede the required federal approval, which must be obtained prior to drilling.

In accordance with Utah Admin. R.649-3-11, Directional Drilling, the operator shall submit a complete angular deviation and directional survey report to the Division within 30 days following completion of the well.

Compliance with the Conditions of Approval/Application for Permit to Drill outlined in the Statement of Basis (copy attached).

Production casing cement shall be brought up to or above the top of the unitized interval for the Greater Monument Butte Unit (Cause No. 213-11).

Notification Requirements:

The operator is required to notify the Division of Oil, Gas and Mining of the

following actions during drilling of this well:

- Within 24 hours following the spudding of the well - contact Carol Daniels at 801-538-5284

(please leave a voicemail message if not available)

OR

submit an electronic sundry notice (pre-registration required) via the Utah Oil & Gas website

at <http://oilgas.ogm.utah.gov>

Reporting Requirements:

All reports, forms and submittals as required by the Utah Oil and Gas Conservation General Rules will be promptly filed with the Division of Oil, Gas and Mining, including but not limited to:

- Entity Action Form (Form 6) - due within 5 days of spudding the well
- Monthly Status Report (Form 9) - due by 5th day of the following calendar month
- Requests to Change Plans (Form 9) - due prior to implementation
- Written Notice of Emergency Changes (Form 9) - due within 5 days
- Notice of Operations Suspension or Resumption (Form 9) - due prior to implementation
- Report of Water Encountered (Form 7) - due within 30 days after completion
- Well Completion Report (Form 8) - due within 30 days after completion or plugging

Approved By:

A handwritten signature in black ink, appearing to read "John Rogers", written over a horizontal line.

For John Rogers
Associate Director, Oil & Gas

STATE OF UTAH DEPARTMENT OF NATURAL RESOURCES DIVISION OF OIL, GAS, AND MINING		FORM 9
SUNDRY NOTICES AND REPORTS ON WELLS Do not use this form for proposals to drill new wells, significantly deepen existing wells below current bottom-hole depth, reenter plugged wells, or to drill horizontal laterals. Use APPLICATION FOR PERMIT TO DRILL form for such proposals.		5. LEASE DESIGNATION AND SERIAL NUMBER: UTU-76241
1. TYPE OF WELL Oil Well		6. IF INDIAN, ALLOTTEE OR TRIBE NAME:
2. NAME OF OPERATOR: NEWFIELD PRODUCTION COMPANY		7. UNIT or CA AGREEMENT NAME: GMBU (GRRV)
3. ADDRESS OF OPERATOR: Rt 3 Box 3630, Myton, UT, 84052		8. WELL NAME and NUMBER: GMBU H-28-8-17
4. LOCATION OF WELL FOOTAGES AT SURFACE: 0888 FNL 2206 FEL QTR/QTR, SECTION, TOWNSHIP, RANGE, MERIDIAN: Qtr/Qtr: NWNE Section: 28 Township: 08.0S Range: 17.0E Meridian: S		9. API NUMBER: 43013524920000
PHONE NUMBER: 435 646-4825 Ext		9. FIELD and POOL or WILDCAT: MONUMENT BUTTE
COUNTY: DUCHESNE		STATE: UTAH
11. CHECK APPROPRIATE BOXES TO INDICATE NATURE OF NOTICE, REPORT, OR OTHER DATA		
TYPE OF SUBMISSION	TYPE OF ACTION	
<input checked="" type="checkbox"/> NOTICE OF INTENT Approximate date work will start: 7/14/2014 <input type="checkbox"/> SUBSEQUENT REPORT Date of Work Completion: <input type="checkbox"/> SPUD REPORT Date of Spud: <input type="checkbox"/> DRILLING REPORT Report Date:	<div style="display: flex; flex-wrap: wrap;"> <div style="width: 33%;"> <input type="checkbox"/> ACIDIZE <input type="checkbox"/> CHANGE TO PREVIOUS PLANS <input type="checkbox"/> CHANGE WELL STATUS <input type="checkbox"/> DEEPEN <input type="checkbox"/> OPERATOR CHANGE <input type="checkbox"/> PRODUCTION START OR RESUME <input type="checkbox"/> REPERFORATE CURRENT FORMATION <input type="checkbox"/> TUBING REPAIR <input type="checkbox"/> WATER SHUTOFF <input type="checkbox"/> WILDCAT WELL DETERMINATION </div> <div style="width: 33%;"> <input type="checkbox"/> ALTER CASING <input type="checkbox"/> CHANGE TUBING <input type="checkbox"/> COMMINGLE PRODUCING FORMATIONS <input type="checkbox"/> FRACTURE TREAT <input type="checkbox"/> PLUG AND ABANDON <input type="checkbox"/> RECLAMATION OF WELL SITE <input type="checkbox"/> SIDETRACK TO REPAIR WELL <input type="checkbox"/> VENT OR FLARE <input type="checkbox"/> SI TA STATUS EXTENSION <input checked="" type="checkbox"/> OTHER </div> <div style="width: 33%;"> <input type="checkbox"/> CASING REPAIR <input type="checkbox"/> CHANGE WELL NAME <input type="checkbox"/> CONVERT WELL TYPE <input type="checkbox"/> NEW CONSTRUCTION <input type="checkbox"/> PLUG BACK <input type="checkbox"/> RECOMPLETE DIFFERENT FORMATION <input type="checkbox"/> TEMPORARY ABANDON <input type="checkbox"/> WATER DISPOSAL <input type="checkbox"/> APD EXTENSION </div> </div>	
OTHER: Pad Expansion-closed loop		
12. DESCRIBE PROPOSED OR COMPLETED OPERATIONS. Clearly show all pertinent details including dates, depths, volumes, etc. Newfield Exploration would like to request a pad expansion on the H-28-8-17 (2-28-8-17 Host) to accommodate the Land Owners/Farmers request to not construct in his hay field. Additionally, Newfield would like to request that this well be drilled using a closed loop pit system and a small 40'x 30'x 10' cuttings pit that will be dug within the authorized footprint.		
<div style="color: red; font-weight: bold;"> Approved by the July 16, 2014 Oil, Gas and Mining </div> <div style="color: red; font-weight: bold;"> Date: _____ By: </div>		
NAME (PLEASE PRINT) Heather Calder	PHONE NUMBER 435 646-4936	TITLE Production Technician
SIGNATURE N/A	DATE 7/14/2014	


NEWFIELD EXPLORATION COMPANY***WELL PACKAGE COVER SHEET******EXISTING 2-28-8-17 PAD******PROPOSED WELLS: I-28-8-17 AND H-28-8-17****Pad Location: NWNE Section 28, T8S, R17E, S.L.B.&M.****VERSION HISTORY***

VERSION:	DATE:	NOTES:
V1	03-06-13	PRELIMINARY SHAPE FILE PACKAGE
V2	06-19-13	FULL WELL PACKAGE
V3	07-08-14	CHANGED TO CLOSED LOOP SYSTEM, WELL PACKAGE UPDATED TO CURRENT STANDARDS.

SURVEYED BY: S.H.	DATE SURVEYED: 01-17-13	VERSION:
DRAWN BY: F.T.M.	DATE DRAWN: 06-19-13	V3
	REVISED: F.T.M. 07-08-14	


Tri State
Land Surveying, Inc.
 180 NORTH VERNAL AVE. VERNAL, UTAH 84078
 (435) 781-2501

RECEIVED: Jul. 14, 2014

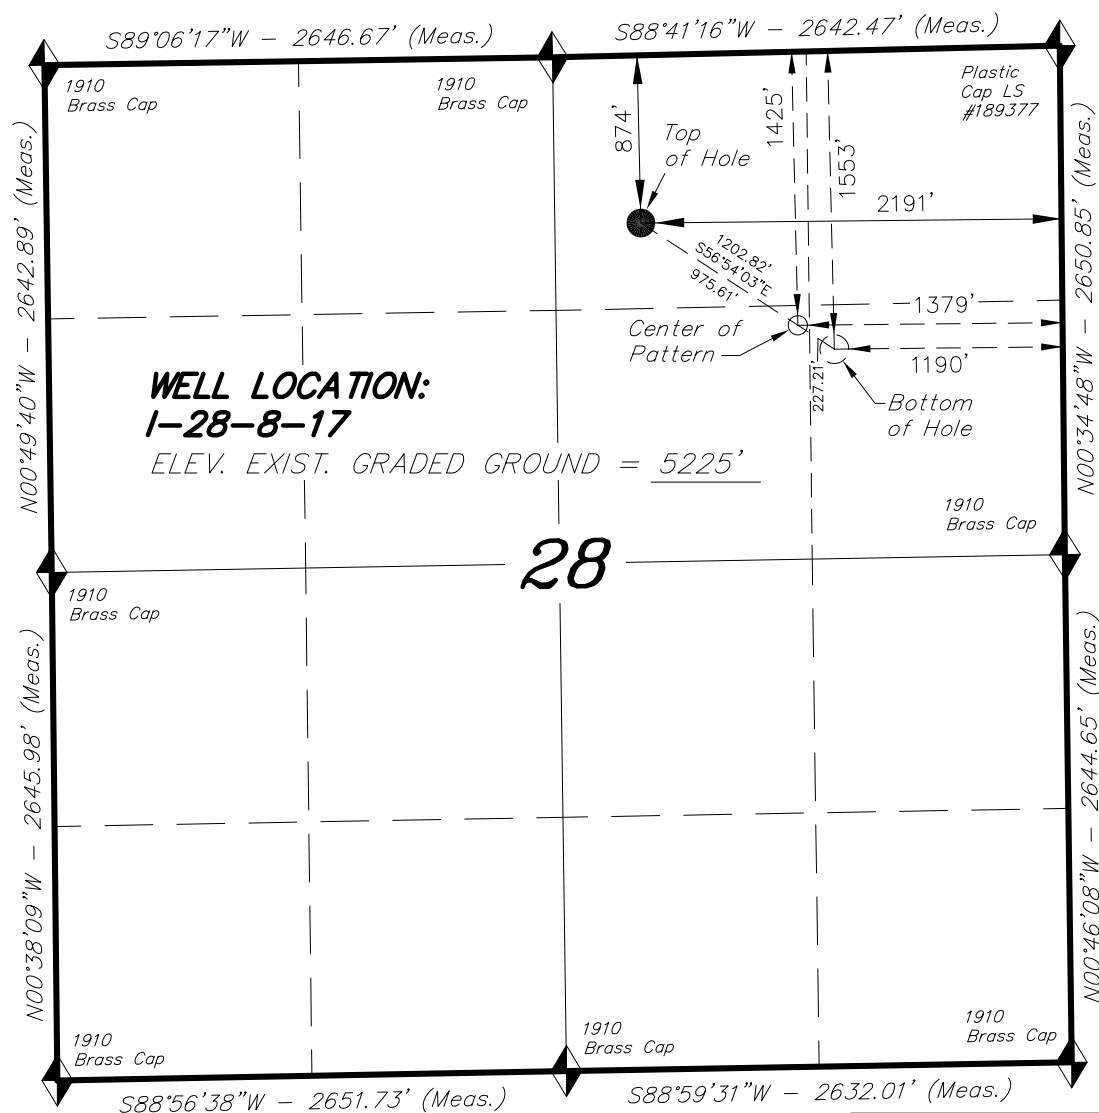T8S, R17E, S.L.B.&M.

= SECTION CORNERS LOCATED


BASIS OF ELEV; Elevations are based on an N.G.S. OPUS Correction. LOCATION: LAT. 40°04'09.56" LONG. 110°00'43.28" (Tristate Aluminum Cap) Elev. 5281.57'

NAD 83 (SURFACE LOCATION)	NAD 83 (BOTTOM HOLE LOCATION)
LATITUDE = 40°05'37.67"	LATITUDE = 40°05'31.01"
LONGITUDE = 110°00'35.47"	LONGITUDE = 110°00'22.65"
NAD 27 (SURFACE LOCATION)	NAD 27 (BOTTOM HOLE LOCATION)
LATITUDE = 40°05'37.80"	LATITUDE = 40°05'31.15"
LONGITUDE = 110°00'32.93"	LONGITUDE = 110°00'20.11"
NAD 83 (CENTER OF PATTERN)	NAD 83 (BOTTOM HOLE LOCATION)
LATITUDE = 40°05'32.27"	LATITUDE = 40°05'31.01"
LONGITUDE = 110°00'25.07"	LONGITUDE = 110°00'22.65"
NAD 27 (CENTER OF PATTERN)	NAD 27 (BOTTOM HOLE LOCATION)
LATITUDE = 40°05'32.41"	LATITUDE = 40°05'31.15"
LONGITUDE = 110°00'22.54"	LONGITUDE = 110°00'20.11"


NEWFIELD EXPLORATION COMPANY

WELL LOCATION, I-28-8-17, LOCATED AS SHOWN IN THE NW 1/4 NE 1/4 OF SECTION 28, T8S, R17E, S.L.B.&M. DUCHESNE COUNTY, UTAH.


TARGET BOTTOM HOLE, I-28-8-17, LOCATED AS SHOWN IN THE SE 1/4 NE 1/4 OF SECTION 28, T8S, R17E, S.L.B.&M. DUCHESNE COUNTY, UTAH.

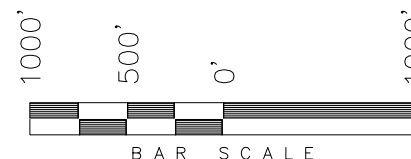**NOTES:**

1. Well footages are measured at right angles to the Section Lines.
2. Bearings are based on Global Positioning Satellite observations.

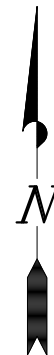


THIS IS TO CERTIFY THAT THE ABOVE PLAT WAS PREPARED FROM FIELD NOTES OF ACTUAL SURVEYS MADE BY ME OR UNDER MY SUPERVISION AND THAT THE SAME ARE TRUE AND CORRECT TO THE BEST OF MY KNOWLEDGE AND BELIEF.

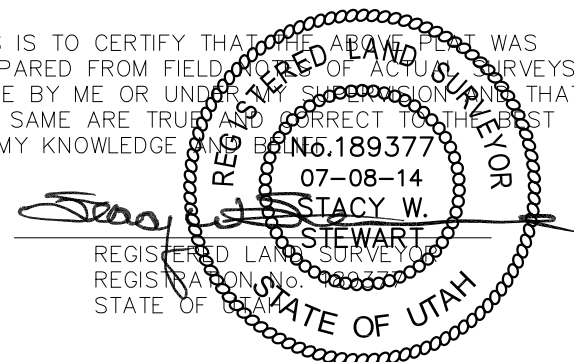**TRI STATE LAND SURVEYING & CONSULTING**


180 NORTH VERNAL AVE. - VERNAL, UTAH 84078
(435) 781-2501

DATE SURVEYED: 01-17-13	SURVEYED BY: S.H.	VERSION:
DATE DRAWN: 06-19-13	DRAWN BY: F.T.M.	
REVISED: 07-08-14 F.T.M.	SCALE: 1" = 1000'	V3

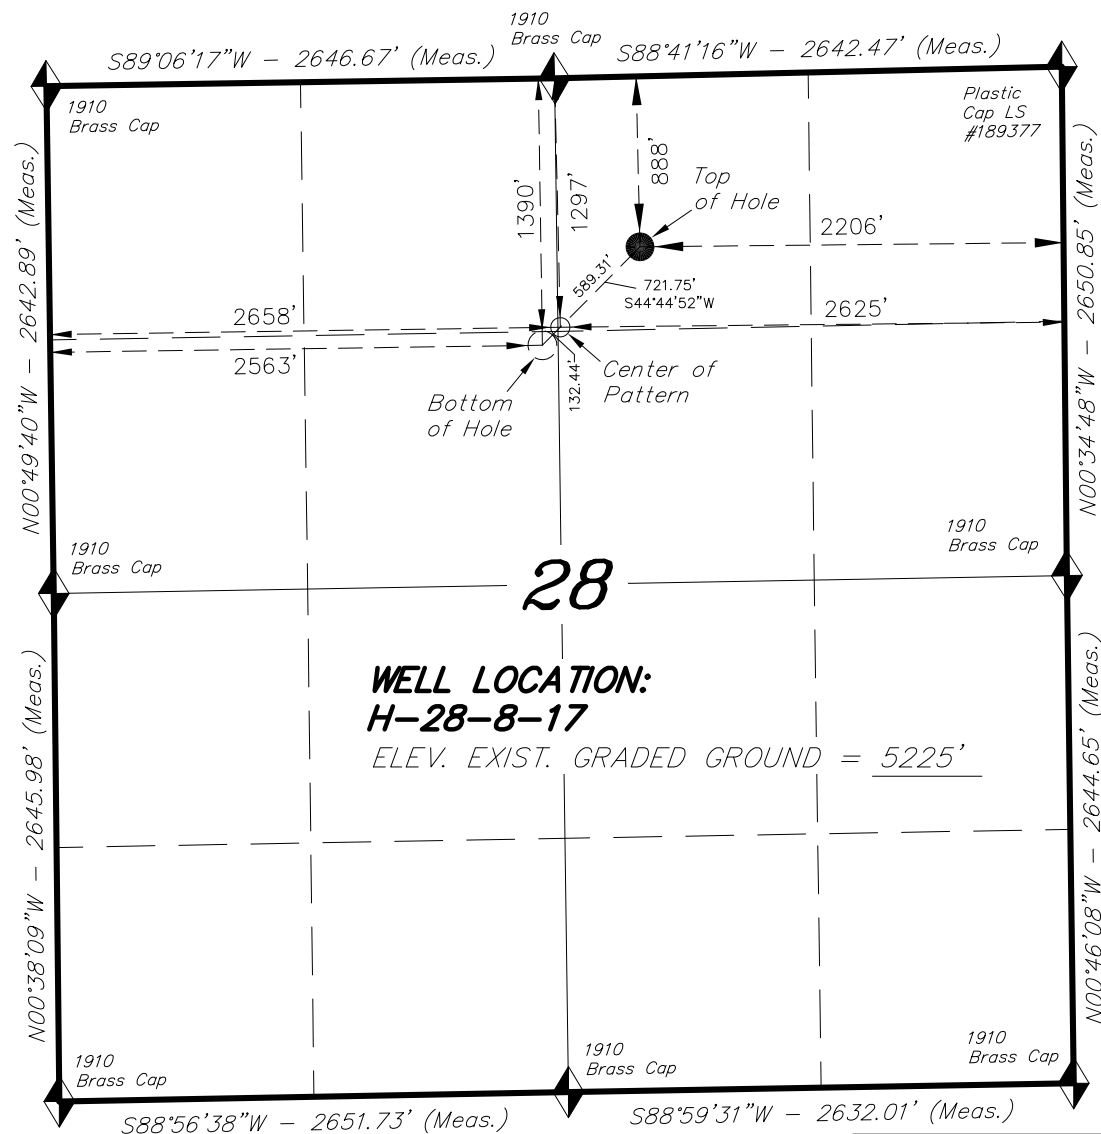T8S, R17E, S.L.B.&M.**NEWFIELD EXPLORATION COMPANY**

WELL LOCATION, H-28-8-17, LOCATED AS SHOWN IN THE NW 1/4 NE 1/4 OF SECTION 28, T8S, R17E, S.L.B.&M. DUCHESNE COUNTY, UTAH.

TARGET BOTTOM HOLE, H-28-8-17, LOCATED AS SHOWN IN THE SE 1/4 NW 1/4 OF SECTION 28, T8S, R17E, S.L.B.&M. DUCHESNE COUNTY, UTAH.

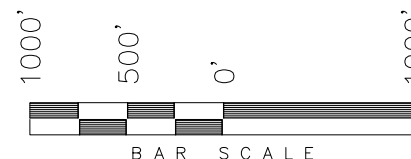**NOTES:**

1. Well footages are measured at right angles to the Section Lines.
2. Bearings are based on Global Positioning Satellite observations.

THIS IS TO CERTIFY THAT THE ABOVE PLAT WAS PREPARED FROM FIELD NOTES OF ACTUAL SURVEYS MADE BY ME OR UNDER MY SUPERVISION AND THAT THE SAME ARE TRUE AND CORRECT TO THE BEST OF MY KNOWLEDGE AND BELIEF.

REGISTERED LAND SURVEYOR
 07-08-14
 STACY W. STEWART
 REGISTERED LAND SURVEYOR
 REGISTRATION No. 10832
 STATE OF UTAH

◆ = SECTION CORNERS LOCATED

BASIS OF ELEV; Elevations are based on an N.G.S. OPUS Correction. LOCATION: LAT. 40°04'09.56" LONG. 110°00'43.28" (Tristate Aluminum Cap) Elev. 5281.57'

NAD 83 (SURFACE LOCATION)	
LATITUDE = 40°05'37.52"	
LONGITUDE = 110°00'35.67"	
NAD 27 (SURFACE LOCATION)	
LATITUDE = 40°05'37.66"	
LONGITUDE = 110°00'33.13"	
NAD 83 (CENTER OF PATTERN)	NAD 83 (BOTTOM HOLE LOCATION)
LATITUDE = 40°05'33.46"	LATITUDE = 40°05'32.54"
LONGITUDE = 110°00'41.09"	LONGITUDE = 110°00'42.31"
NAD 27 (CENTER OF PATTERN)	NAD 27 (BOTTOM HOLE LOCATION)
LATITUDE = 40°05'33.59"	LATITUDE = 40°05'32.68"
LONGITUDE = 110°00'38.56"	LONGITUDE = 110°00'39.78"

TRI STATE LAND SURVEYING & CONSULTING

180 NORTH VERNAL AVE. - VERNAL, UTAH 84078
 (435) 781-2501

DATE SURVEYED: 01-17-13	SURVEYED BY: S.H.	VERSION:
DATE DRAWN: 06-19-13	DRAWN BY: F.T.M.	V3
REVISED: 07-08-14 F.T.M.	SCALE: 1" = 1000'	

NEWFIELD EXPLORATION COMPANY**WELL PAD INTERFERENCE PLAT****EXISTING 2-28-8-17 PAD****PROPOSED WELLS: I-28-8-17 AND H-28-8-17**

Pad Location: NWNE Section 28, T8S, R17E, S.L.B.&M.

TOP HOLE FOOTAGES


I-28-8-17
874' FNL & 2191' FEL
H-28-8-17
888' FNL & 2206' FEL

**CENTER OF
PATTERN FOOTAGES**

I-28-8-17
1425' FNL & 1379' FEL
H-28-8-17
1297' FNL & 2658' FWL

BOTTOM HOLE FOOTAGES

I-28-8-17
1553' FNL & 1190' FEL
H-28-8-17
1390' FNL & 2563' FWL

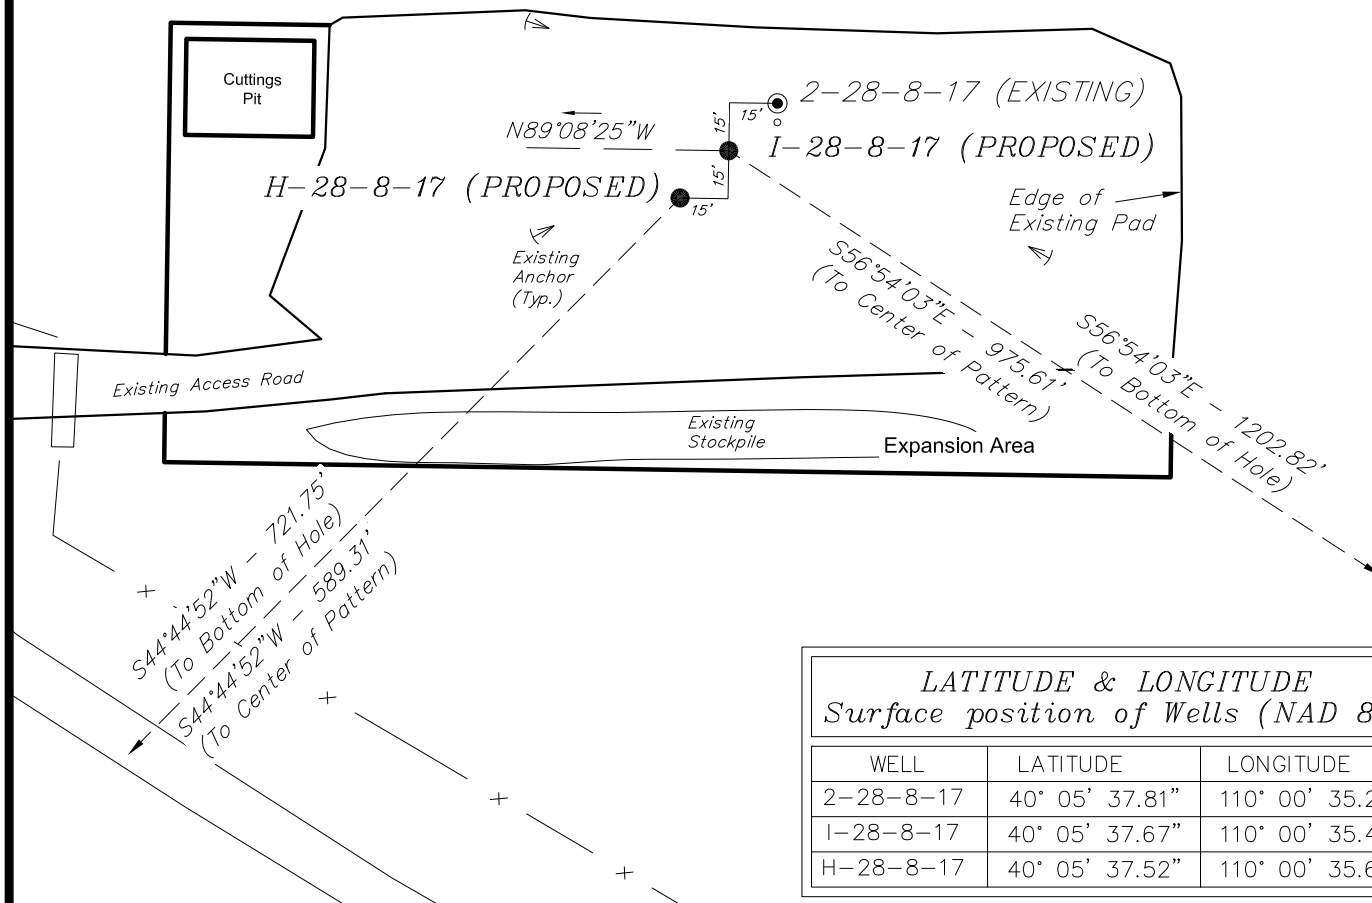**RELATIVE COORDINATES
From Top Hole to C.O.P.**

WELL	NORTH	EAST
I-28-8-17	-533'	817'
H-28-8-17	-419'	-415'

**RELATIVE COORDINATES
From Top Hole to Bottom Hole**

WELL	NORTH	EAST
I-28-8-17	-657'	1,008'
H-28-8-17	-513'	-508'

Note:
Bearings are
based on GPS
Observations.

**LATITUDE & LONGITUDE
Surface position of Wells (NAD 83)**

WELL	LATITUDE	LONGITUDE
2-28-8-17	40° 05' 37.81"	110° 00' 35.27"
I-28-8-17	40° 05' 37.67"	110° 00' 35.47"
H-28-8-17	40° 05' 37.52"	110° 00' 35.67"

**LATITUDE & LONGITUDE
Center of Pattern (NAD 83)**

WELL	LATITUDE	LONGITUDE
I-28-8-17	40° 05' 32.27"	110° 00' 25.07"
H-28-8-17	40° 05' 33.46"	110° 00' 41.09"


**LATITUDE & LONGITUDE
Bottom Hole Position (NAD 83)**

WELL	LATITUDE	LONGITUDE
I-28-8-17	40° 05' 31.01"	110° 00' 22.65"
H-28-8-17	40° 05' 32.54"	110° 00' 42.31"

SURVEYED BY: S.H. DATE SURVEYED: 01-17-13 VERSION:
DRAWN BY: F.T.M. DATE DRAWN: 06-19-13
SCALE: 1" = 60' REVISED: F.T.M. 07-08-14




V3

Tri State (435) 781-2501
Land Surveying, Inc.
180 NORTH VERNAL AVE. VERNAL, UTAH 84078

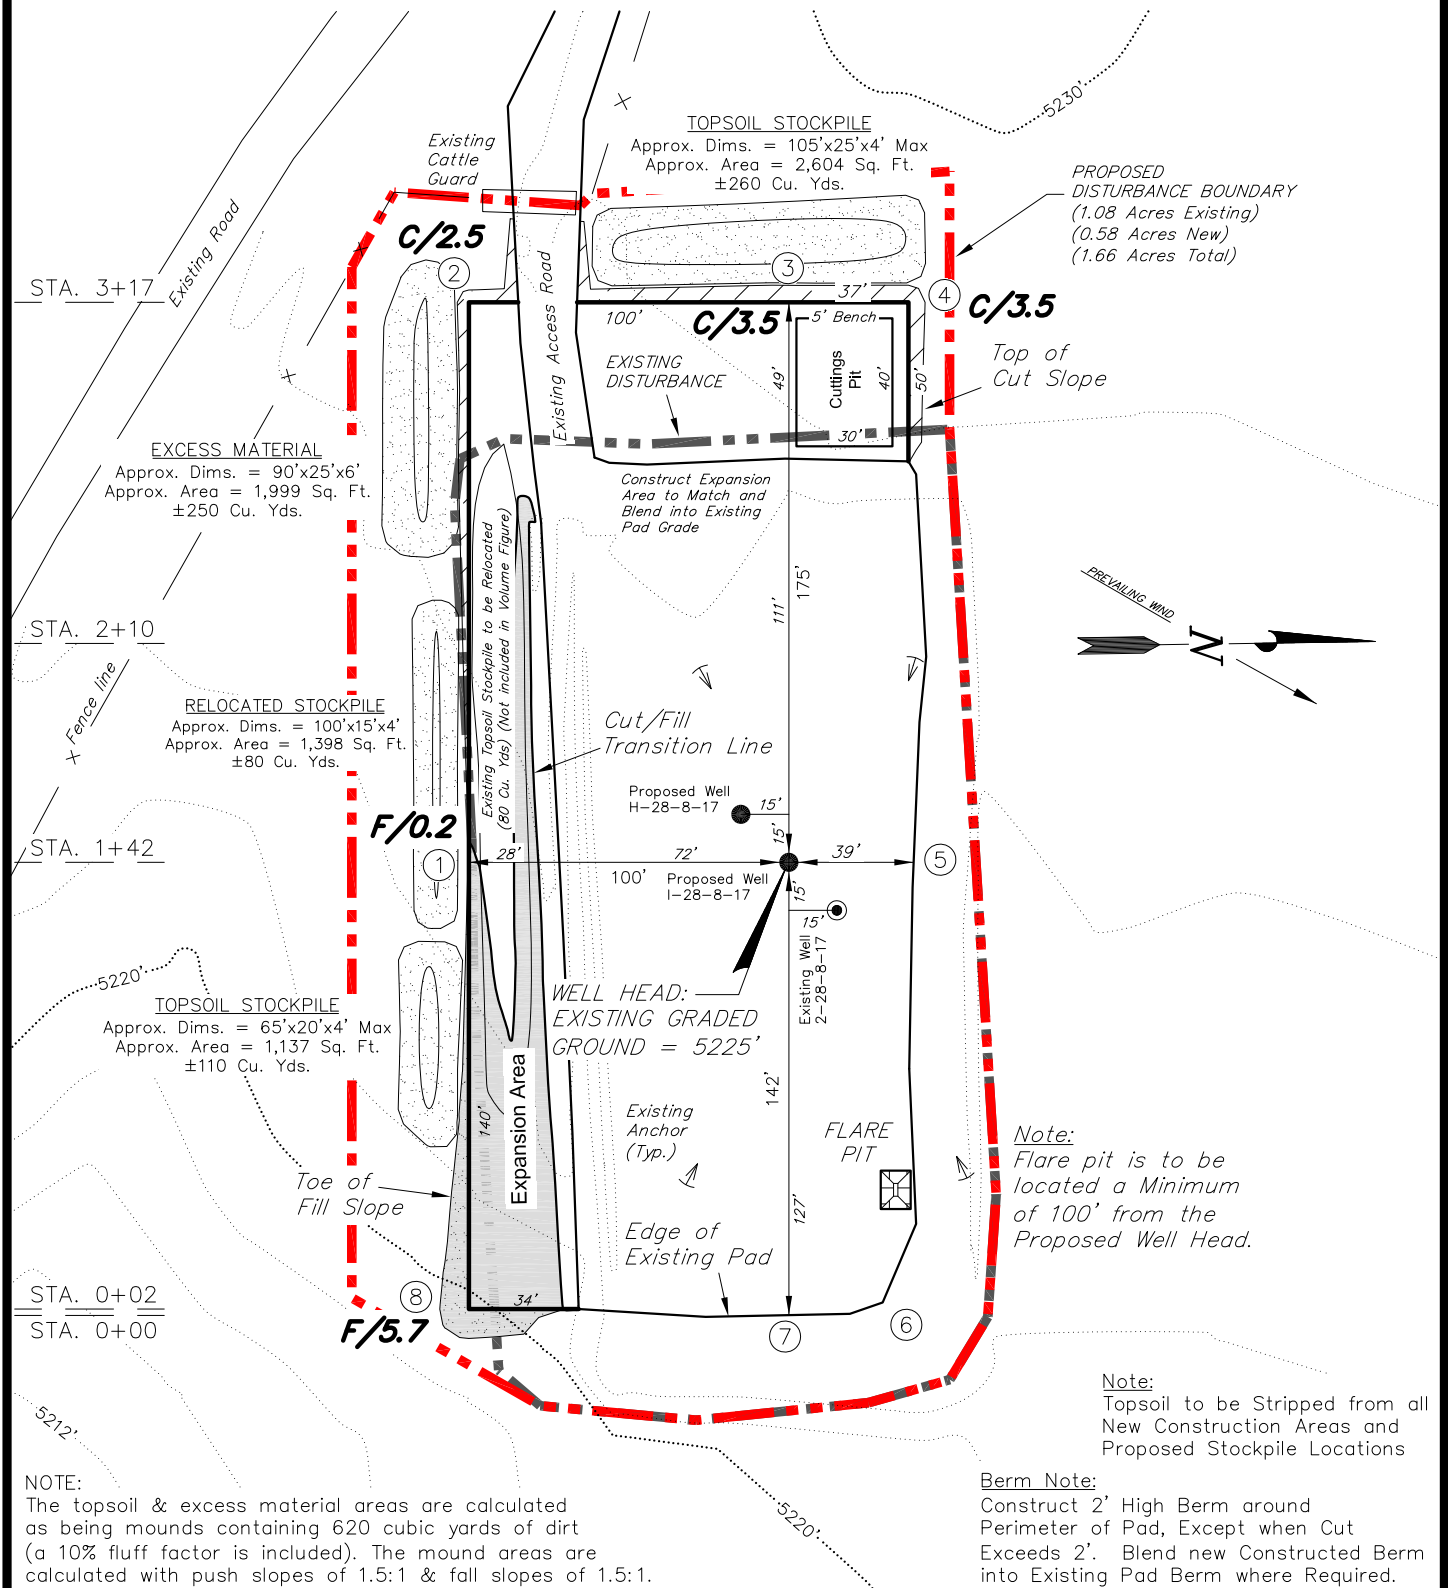NEWFIELD EXPLORATION COMPANY**LOCATION LAYOUT****EXISTING 2-28-8-17 PAD****PROPOSED WELLS: I-28-8-17 AND H-28-8-17***Pad Location: NWNE Section 28, T8S, R17E, S.L.B.&M.*

SURVEYED BY: S.H.	DATE SURVEYED: 01-17-13	VERSION:
DRAWN BY: F.T.M.	DATE DRAWN: 06-19-13	V3
SCALE: 1" = 60'	REVISED: F.T.M. 07-08-14	

Tri State (435) 781-2501
Land Surveying, Inc.
 180 NORTH VERNAL AVE. VERNAL, UTAH 84078

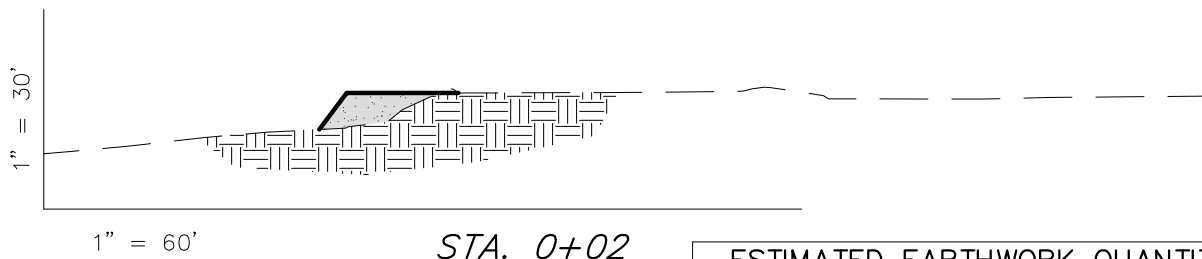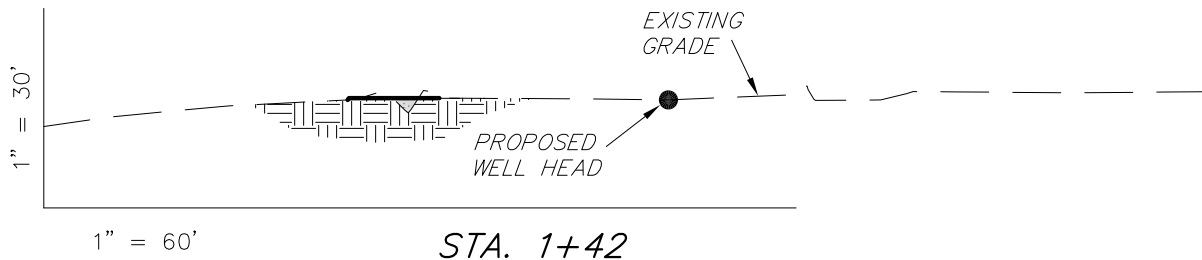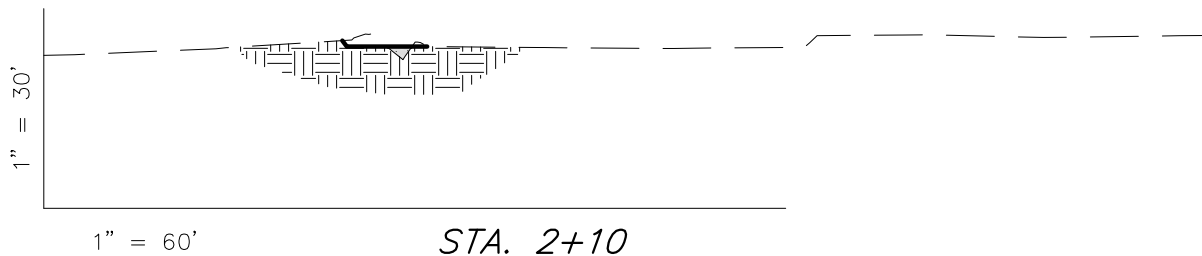NEWFIELD EXPLORATION COMPANY***CROSS SECTIONS
EXISTING 2-28-8-17 PAD******PROPOSED WELLS: I-28-8-17 AND H-28-8-17****Pad Location: NWNE Section 28, T8S, R17E, S.L.B.&M.*

NOTE:
UNLESS OTHERWISE
NOTED ALL CUT/FILL
SLOPES ARE AT 1.5:1


ESTIMATED EARTHWORK QUANTITIES
(No Shrink or swell adjustments have been used)
(Expressed in Cubic Yards)

ITEM	CUT	FILL	6" TOPSOIL	EXCESS
PAD	520	290	Topsoil is not included in Pad Cut	230
PIT	N/A	N/A		N/A
TOTALS	520	290	340	230

SURVEYED BY: S.H.	DATE SURVEYED: 01-17-13	VERSION:
DRAWN BY: F.T.M.	DATE DRAWN: 06-19-13	V3
SCALE: 1" = 60'	REVISED: F.T.M. 07-08-14	

Tri State
Land Surveying, Inc.
180 NORTH VERNAL AVE. VERNAL, UTAH 84078
(435) 781-2501

RECEIVED: Jul. 14, 2014

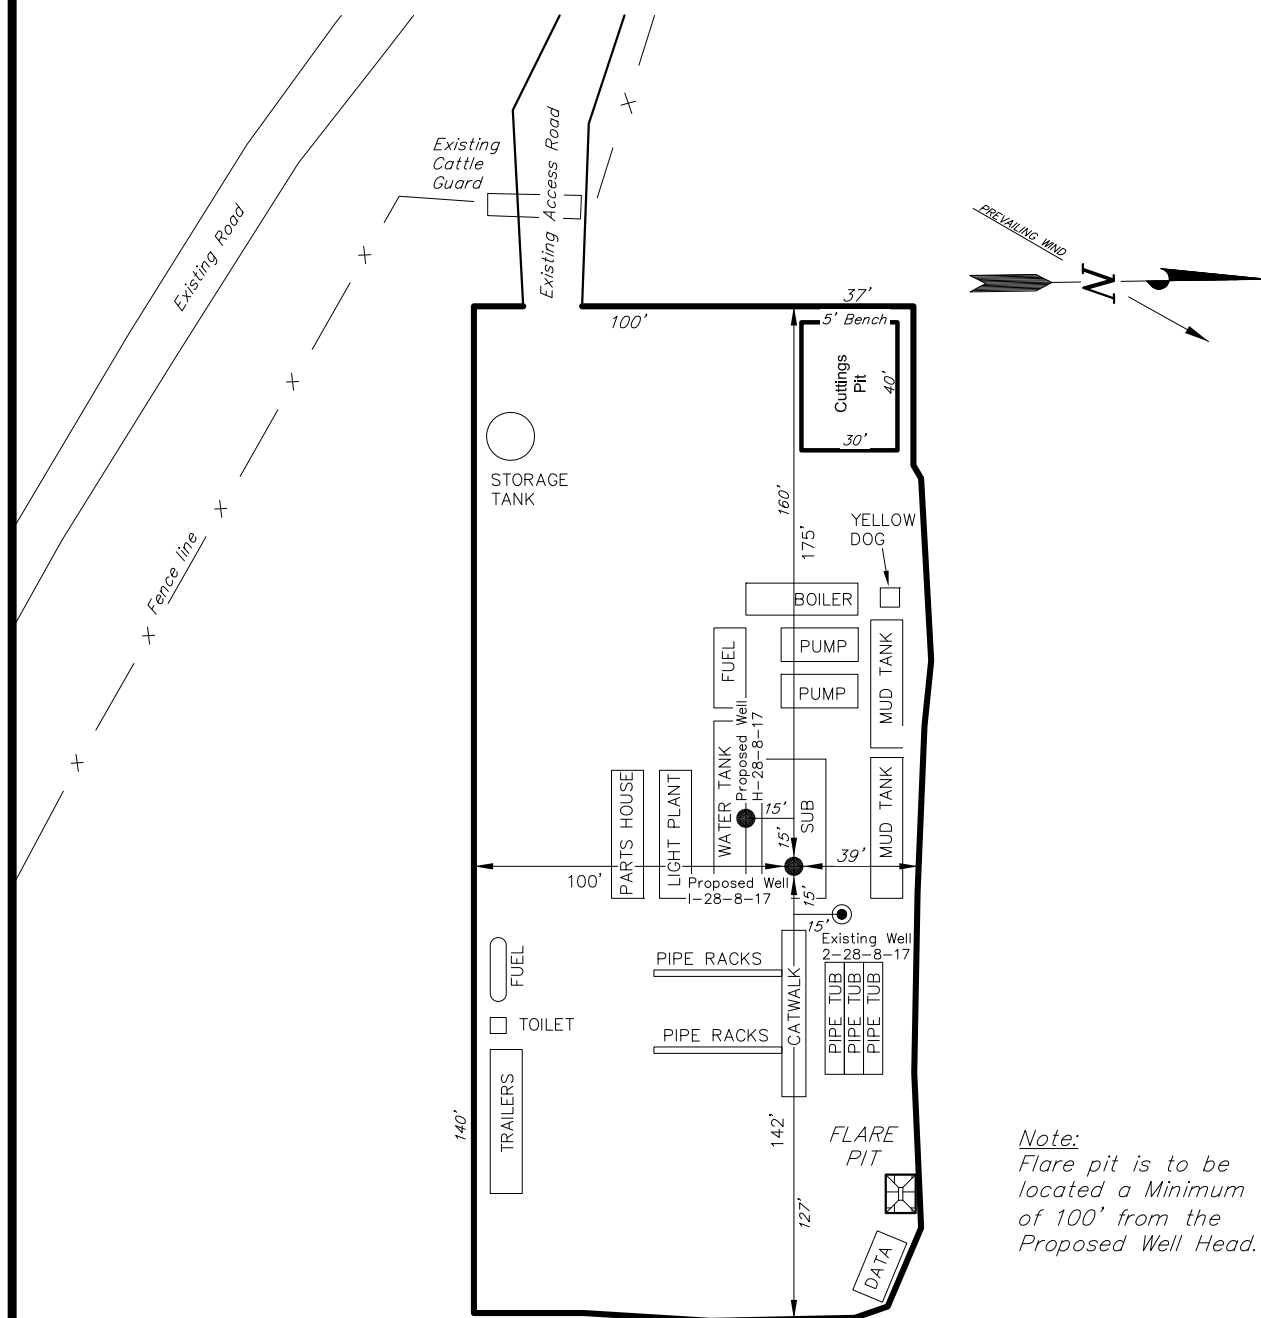NEWFIELD EXPLORATION COMPANY*TYPICAL RIG LAYOUT****EXISTING 2-28-8-17 PAD******PROPOSED WELLS: I-28-8-17 AND H-28-8-17****Pad Location: NWN Section 28, T8S, R17E, S.L.B.&M.*

Note:
Flare pit is to be located a Minimum of 100' from the Proposed Well Head.

SURVEYED BY: S.H.	DATE SURVEYED: 01-17-13	VERSION:
DRAWN BY: F.T.M.	DATE DRAWN: 06-19-13	V3
SCALE: 1" = 60'	REVISED: F.T.M. 07-08-14	

Tri State
Land Surveying, Inc.
(435) 781-2501
180 NORTH VERNAL AVE. VERNAL, UTAH 84078


NEWFIELD EXPLORATION COMPANY

RECLAMATION LAYOUT

EXISTING 2-28-8-17 PAD

PROPOSED WELLS: I-28-8-17 AND H-28-8-17

Pad Location: NWNE Section 28, T8S, R17E, S.L.B.&M.

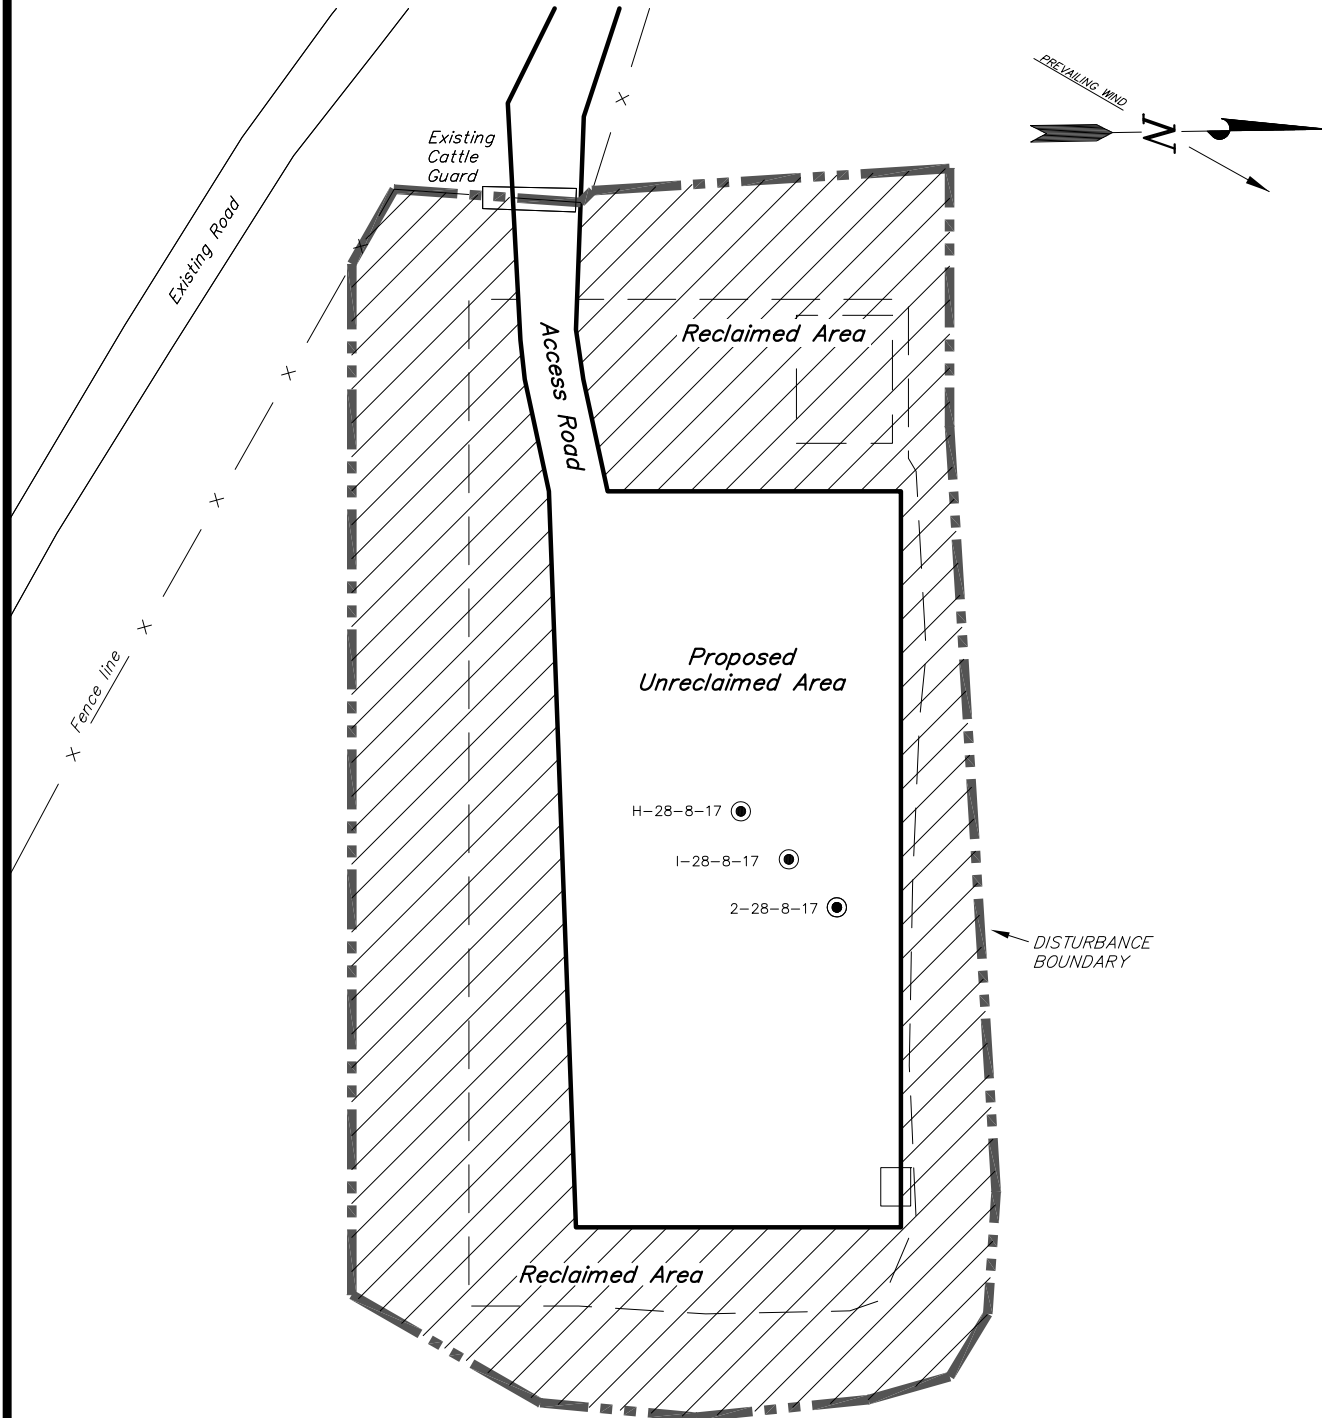

Notes:

1. Reclaimed Area to Include Seeding of Approved Vegetation and Sufficient Storm Water Management System.
2. Actual Equipment Layout and Reclaimed Pad Surface Area May Change due to Production Requirements or Site Conditions.

DISTURBED AREA:


TOTAL DISTURBED AREA = ± 1.66 ACRES
 TOTAL RECLAIMED AREA = ± 1.06 ACRES
 UNRECLAIMED AREA = ± 0.60 ACRES

SURVEYED BY: S.H.	DATE SURVEYED: 01-17-13	VERSION:
DRAWN BY: F.T.M.	DATE DRAWN: 06-19-13	V3
SCALE: 1" = 60'	REVISED: F.T.M. 07-08-14	

Tri State (435) 781-2501
Land Surveying, Inc.
 180 NORTH VERNAL AVE. VERNAL, UTAH 84078

NEWFIELD EXPLORATION COMPANY**PROPOSED SITE FACILITY DIAGRAM****2-28-8-17 PAD****2-28-8-17 UTU-76241****I-28-8-17 UTU-76241****H-28-8-17 UTU-76241**

*Pad Location: NWNE Section 28, T8S, R17E, S.L.B.&M.
Duchesne County, Utah*

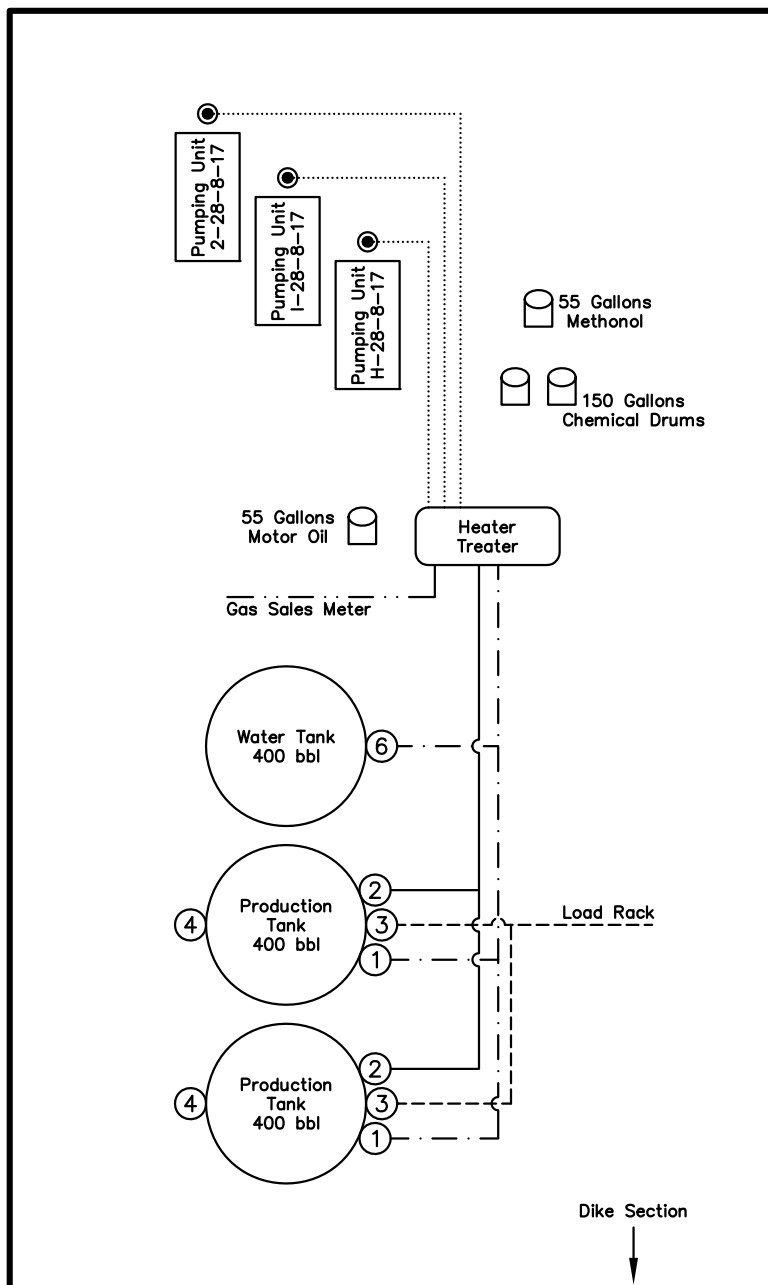**Legend**


Emulsion Line
 Load Rack - - - - -
 Water Line - . - . -
 Gas Sales - . . - . -
 Oil Line - - - - -

NOT TO SCALE

SURVEYED BY: S.H.	DATE SURVEYED: 01-17-13	VERSION:
DRAWN BY: F.T.M.	DATE DRAWN: 06-19-13	V3
SCALE: NONE	REVISED: F.T.M. 07-08-14	

Tri State (435) 781-2501
Land Surveying, Inc.
 180 NORTH VERNAL AVE. VERNAL, UTAH 84078

Access Road Map

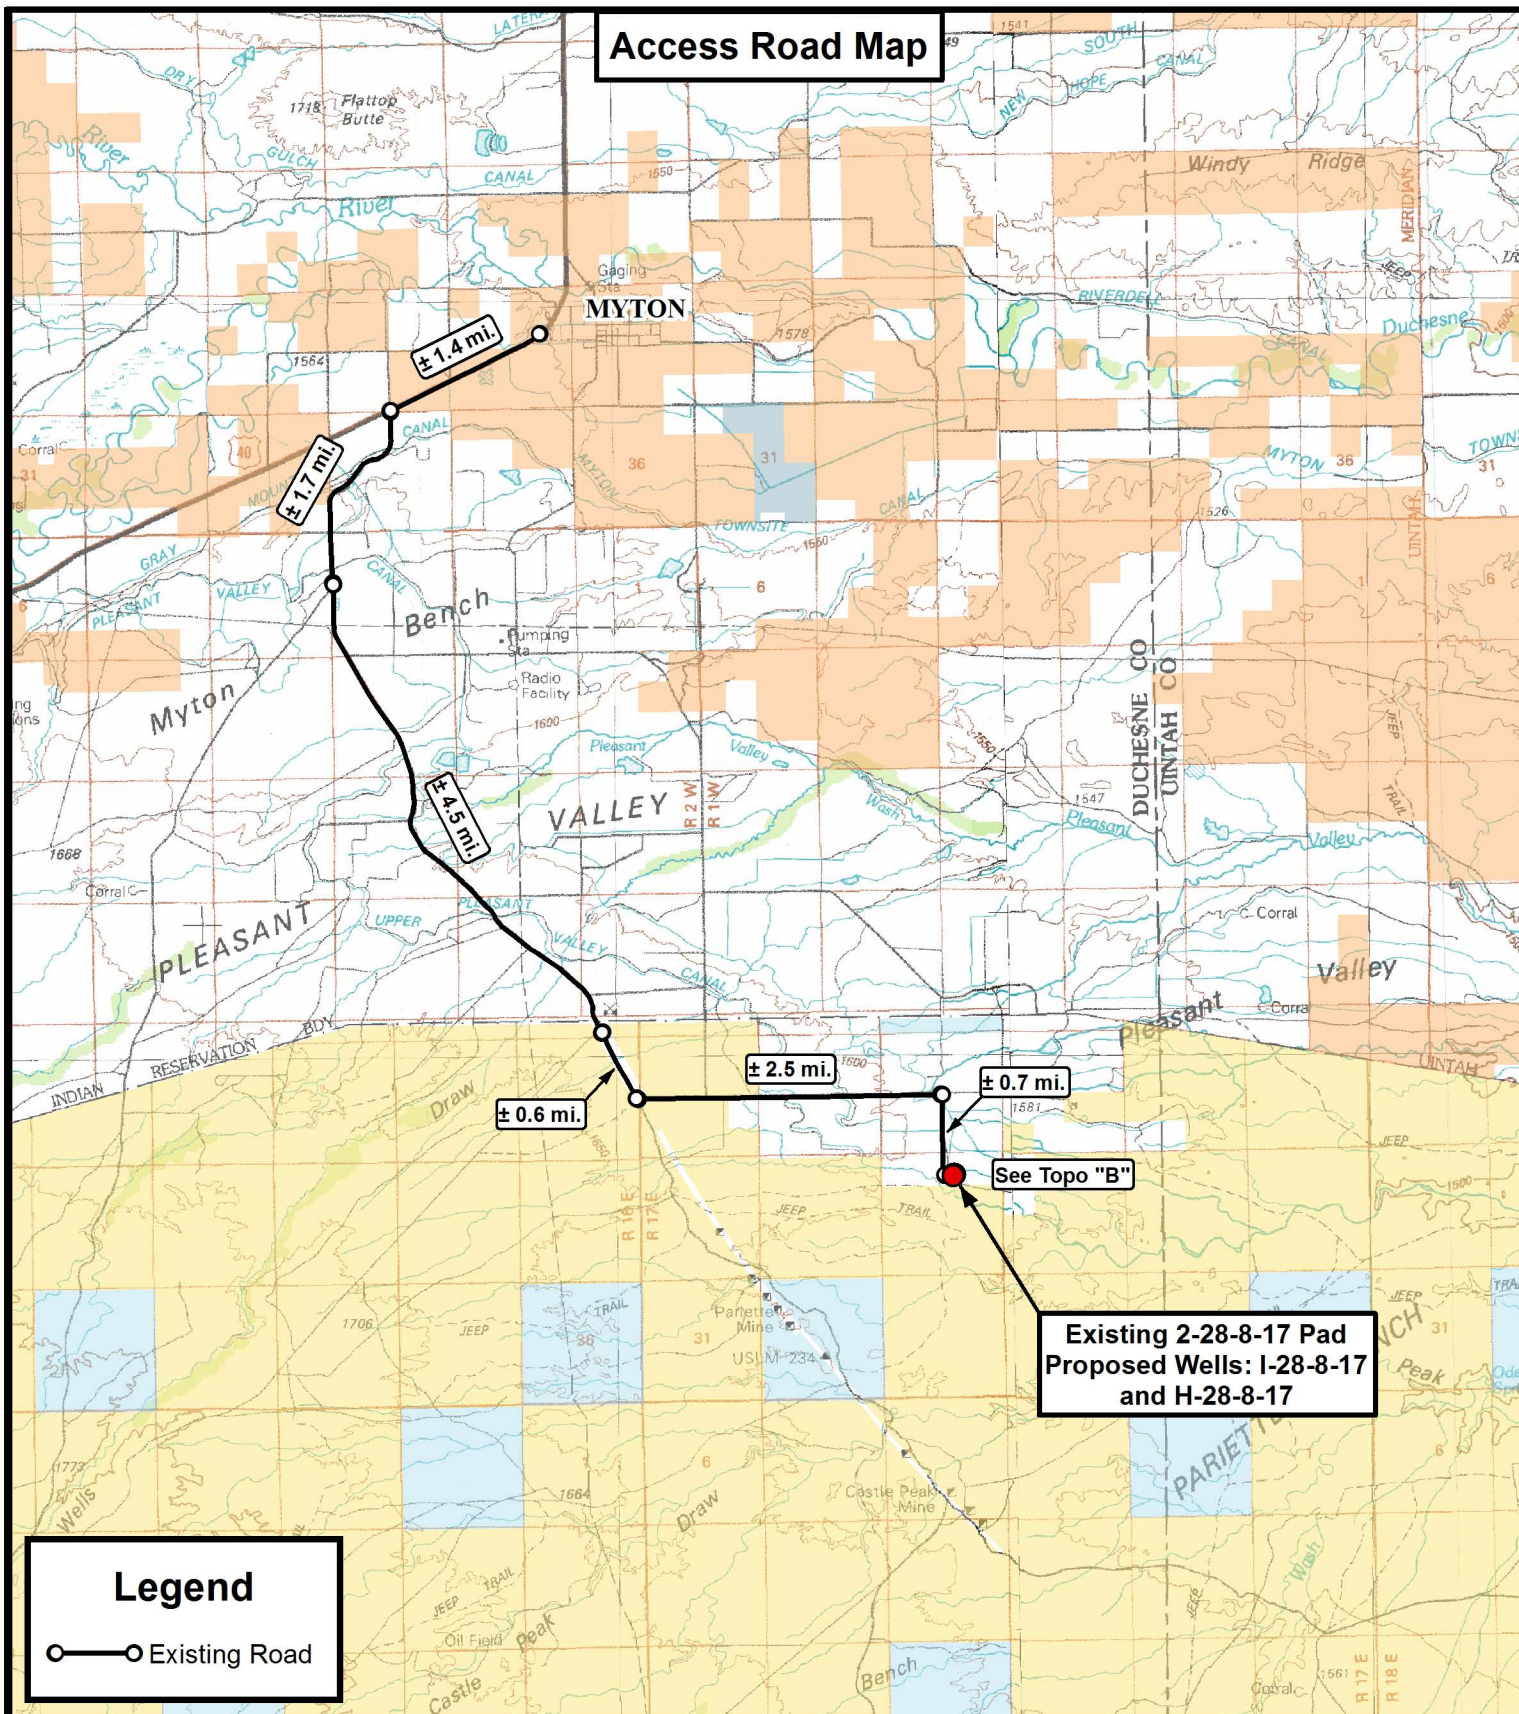

Legend

○—○ Existing Road



**Tri State
Land Surveying, Inc.**

180 NORTH VERNAL AVE. VERNAL, UTAH 84078

P: (435) 781-2501
F: (435) 781-2518



NEWFIELD EXPLORATION COMPANY

Existing 2-28-8-17 Pad
Proposed Wells: I-28-8-17 and H-28-8-17
Sec. 28, T8S, R17E, S.L.B.&M.
Duchesne County, UT.


DRAWN BY:	A.P.C.	REVISED:	07-08-14 A.P.C.	VERSION:
DATE:	06-19-2013			V3
SCALE:	1:100,000			

TOPOGRAPHIC MAP

SHEET

A

Access Road Map

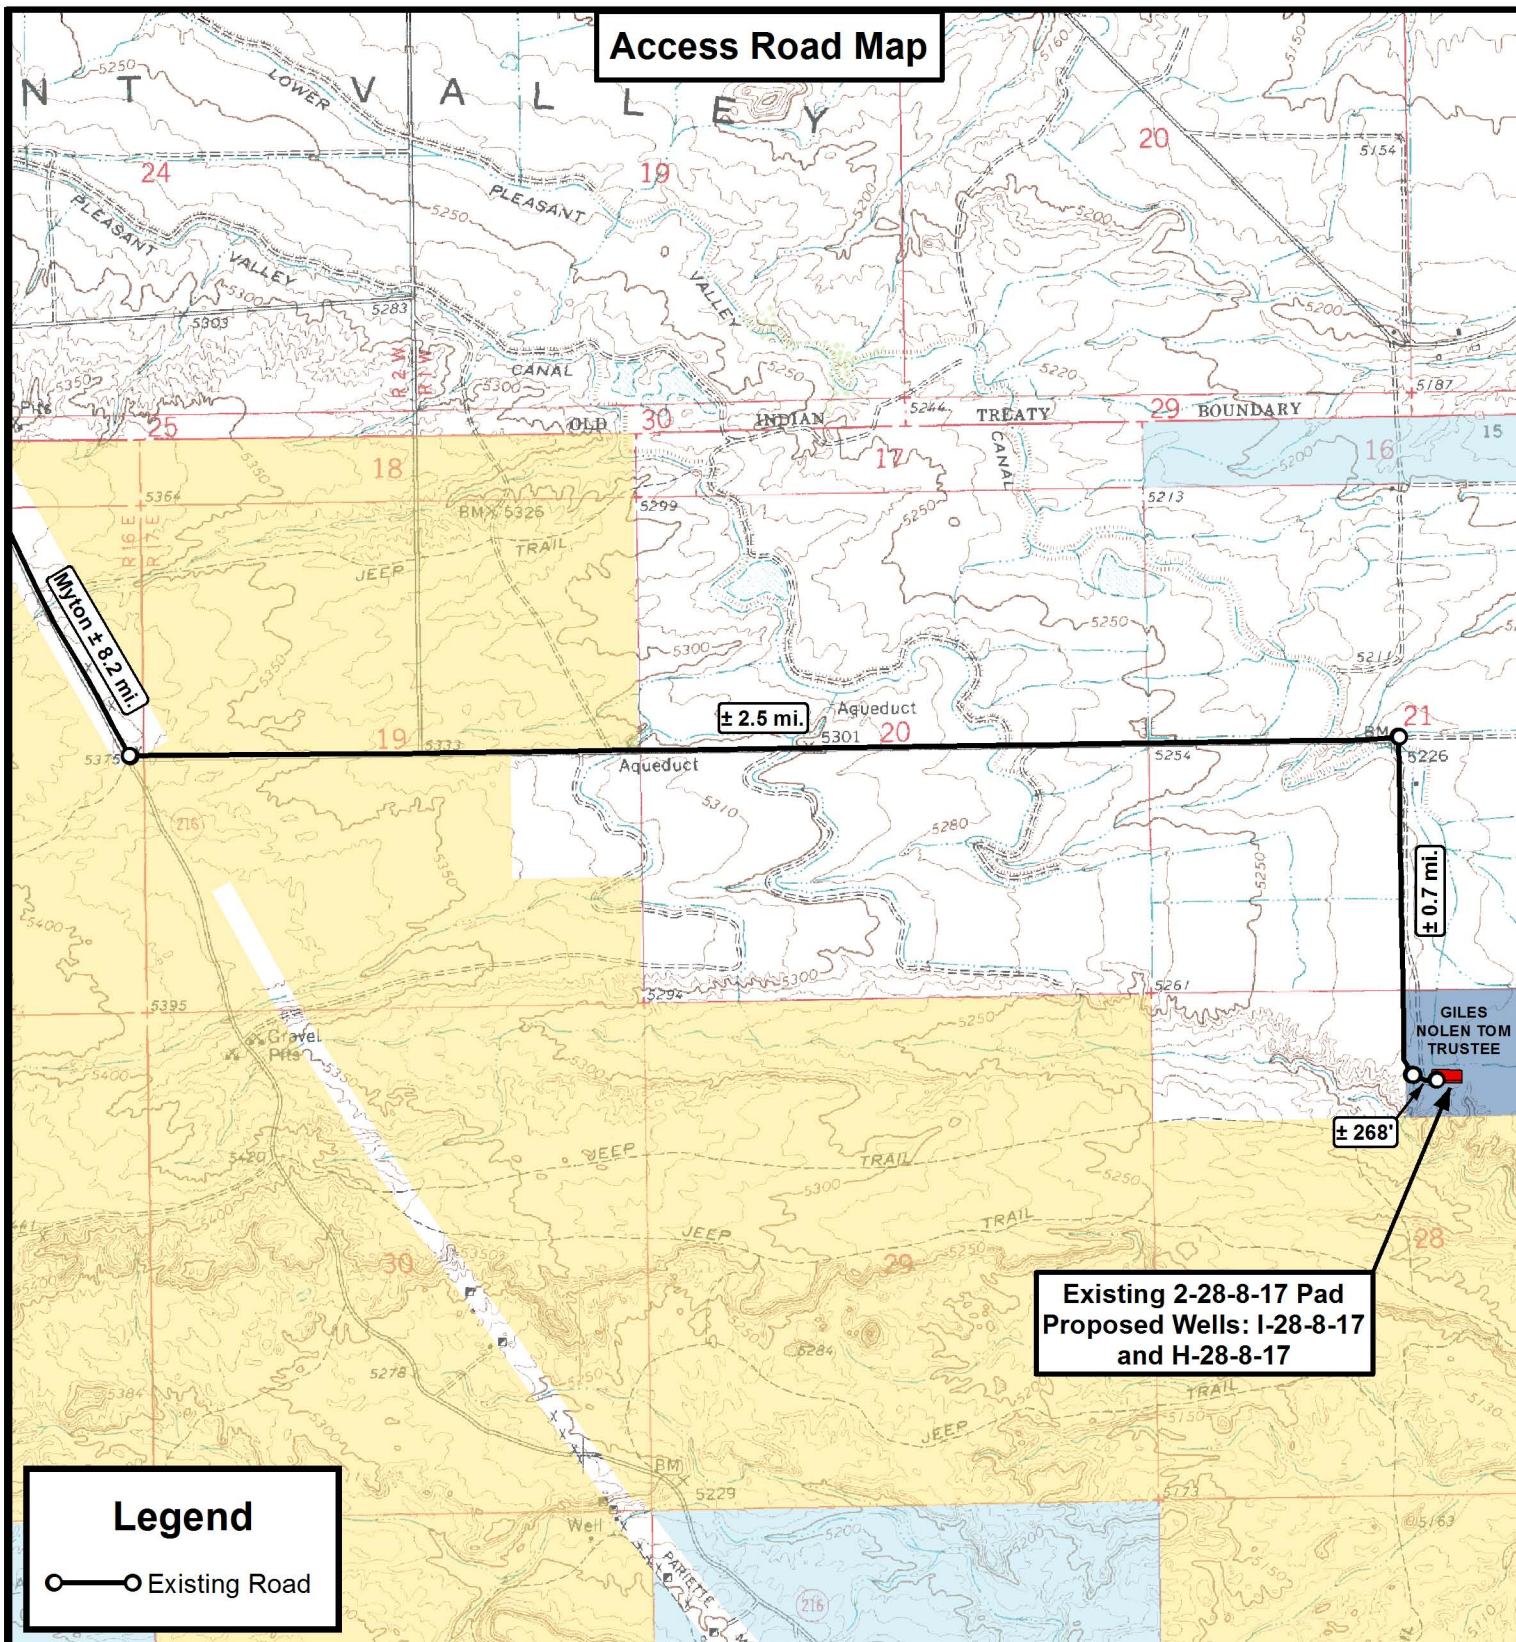

Legend

Existing Road

THE PARCEL INFORMATION SHOWN HAS NOT BEEN SURVEYED BY TRI-STATE LAND SURVEYING, INC. - TRI-STATE DOES NOT WARRANTY PROPERTY PARCEL DATA OR ANY ASSOCIATED INFORMATION. A PROPERTY SURVEY IS REQUIRED TO DETERMINE THE ACTUAL LOCATION OF PROPERTY LINES AND SHOW ACCURATE DISTANCES ACROSS PARCELS.



**Tri State
Land Surveying, Inc.**

180 NORTH VERNAL AVE. VERNAL, UTAH 84078

P: (435) 781-2501
F: (435) 781-2518



NEWFIELD EXPLORATION COMPANY

Existing 2-28-8-17 Pad
Proposed Wells: I-28-8-17 and H-28-8-17
Sec. 28, T8S, R17E, S.L.B.&M.
Duchesne County, UT.

DRAWN BY: A.P.C. REVISED: 07-08-14 A.P.C. VERSION:

DATE: 06-19-2013

SCALE: 1" = 2,000'


V3

TOPOGRAPHIC MAP

SHEET

B

Proposed Pipeline Map

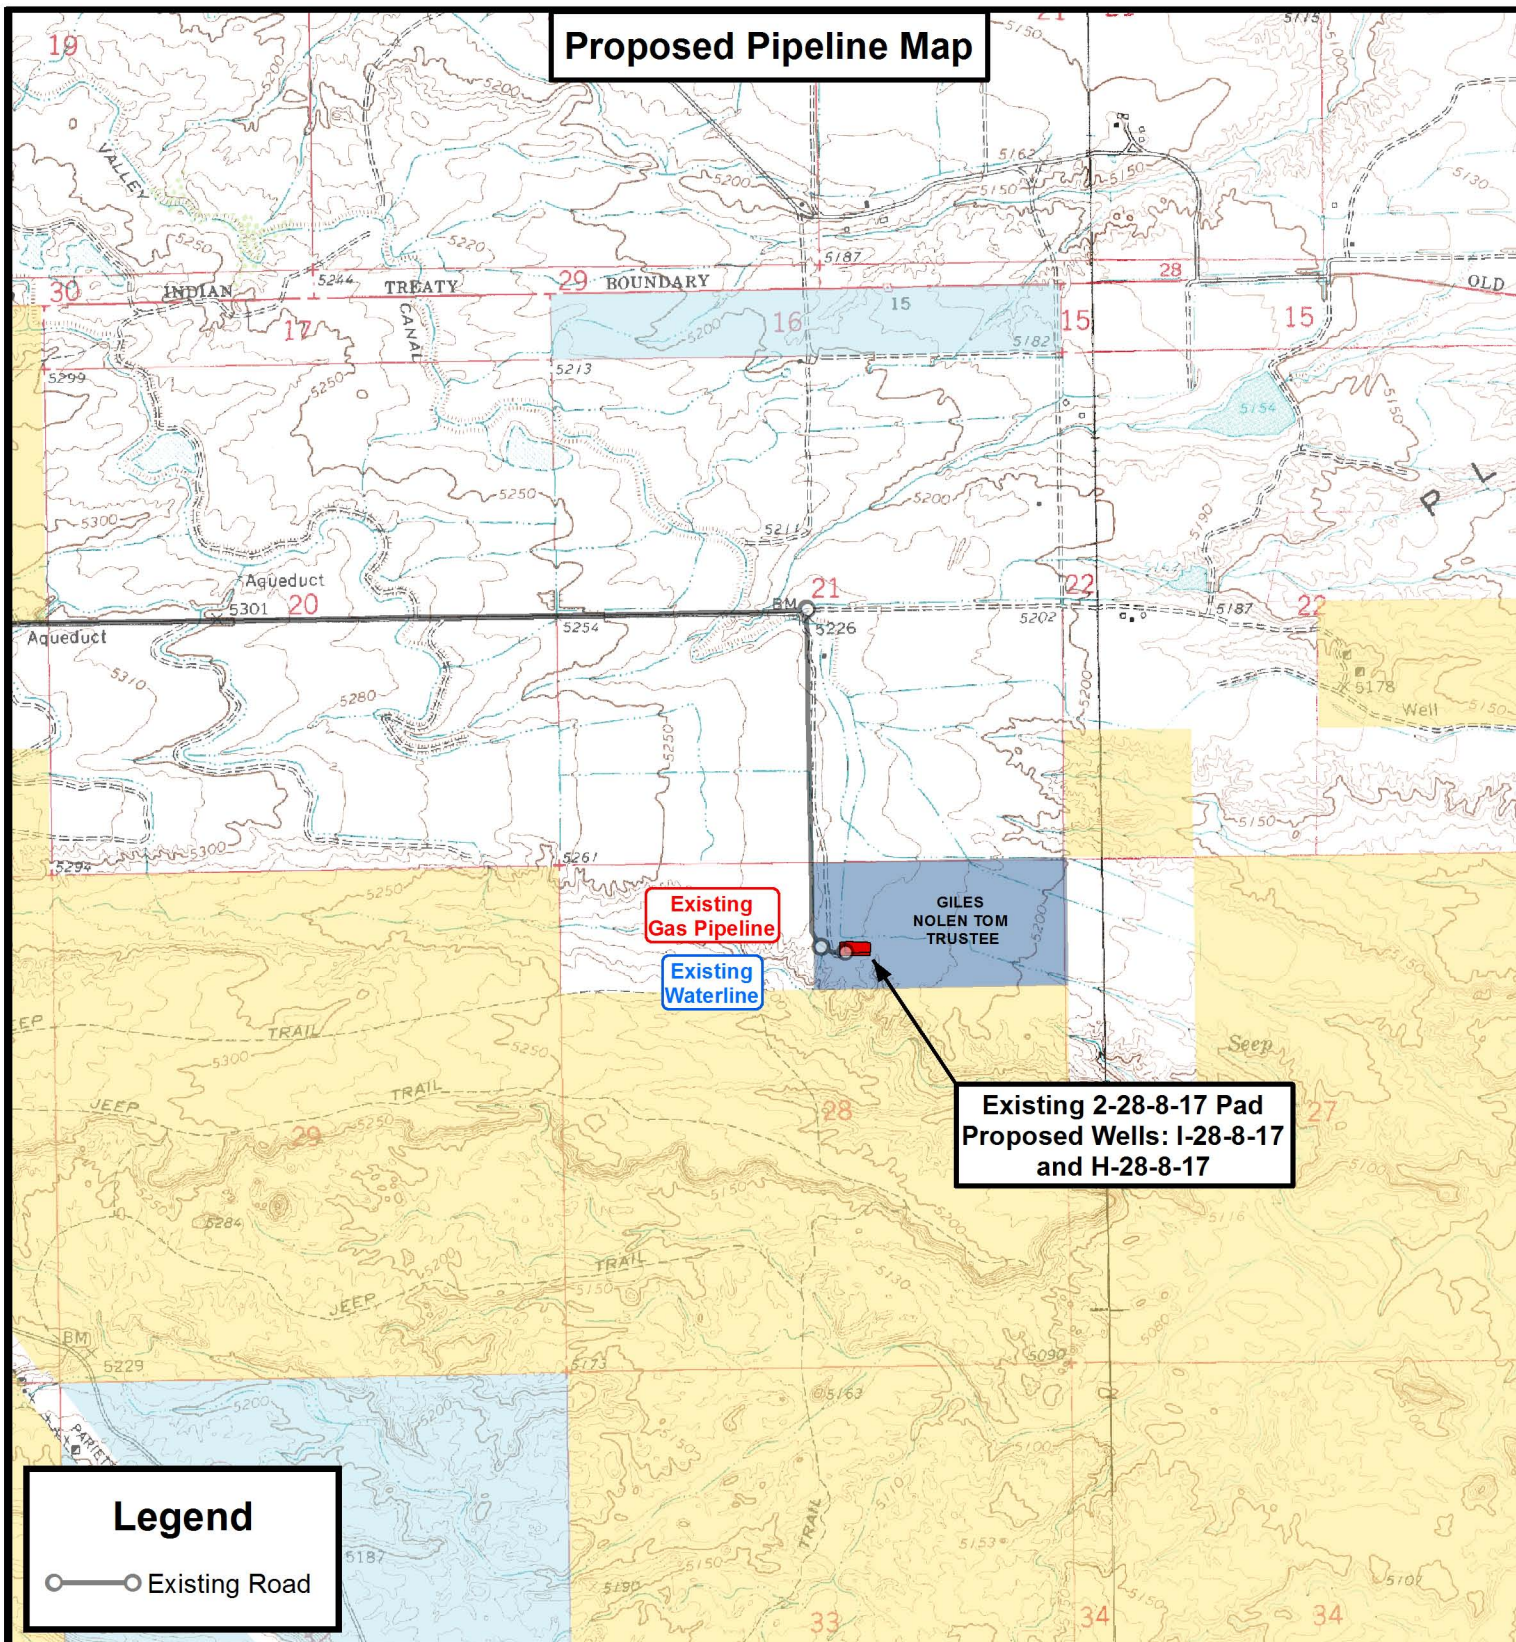

Legend

Existing Road

THE PARCEL INFORMATION SHOWN HAS NOT BEEN SURVEYED BY TRI-STATE LAND SURVEYING, INC. - TRI-STATE DOES NOT WARRANTY PROPERTY PARCEL DATA OR ANY ASSOCIATED INFORMATION. A PROPERTY SURVEY IS REQUIRED TO DETERMINE THE ACTUAL LOCATION OF PROPERTY LINES AND SHOW ACCURATE DISTANCES ACROSS PARCELS.



**Tri State
Land Surveying, Inc.**

180 NORTH VERNAL AVE. VERNAL, UTAH 84078

P: (435) 781-2501
F: (435) 781-2518



NEWFIELD EXPLORATION COMPANY


Existing 2-28-8-17 Pad
Proposed Wells: I-28-8-17 and H-28-8-17
Sec. 28, T8S, R17E, S.L.B.&M.
Duchesne County, UT.

DRAWN BY:	A.P.C.	REVISED:	07-08-14 A.P.C.	VERSION:
DATE:	06-19-2013			
SCALE:	1" = 2,000'			V3

TOPOGRAPHIC MAP

SHEET

C

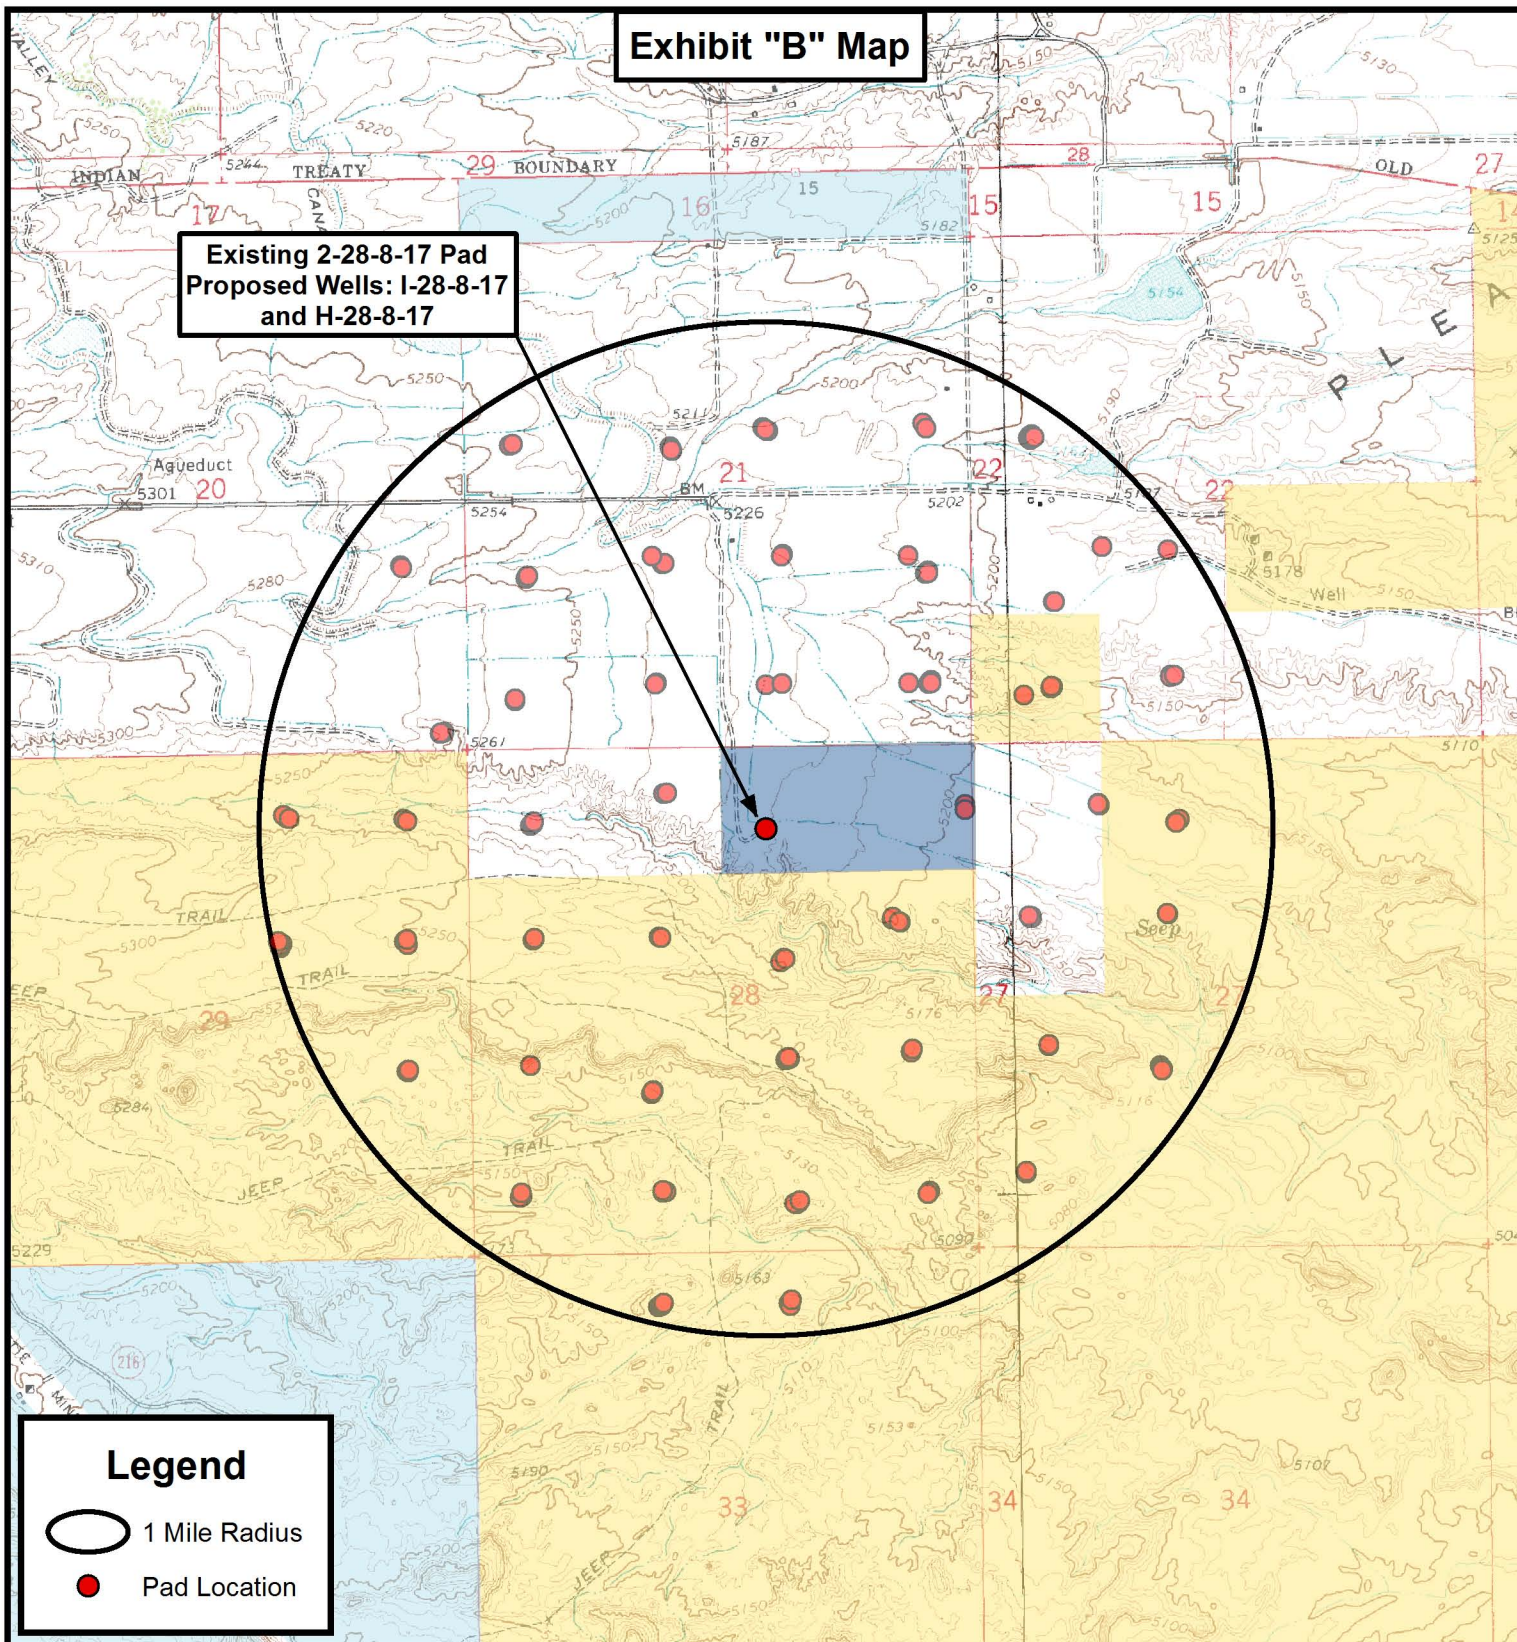

THE PARCEL INFORMATION SHOWN HAS NOT BEEN SURVEYED BY TRI-STATE LAND SURVEYING, INC. - TRI-STATE DOES NOT WARRANTY PROPERTY PARCEL DATA OR ANY ASSOCIATED INFORMATION. A PROPERTY SURVEY IS REQUIRED TO DETERMINE THE ACTUAL LOCATION OF PROPERTY LINES AND SHOW ACCURATE DISTANCES ACROSS PARCELS.

**Tri State
Land Surveying, Inc.**
180 NORTH VERNAL AVE. VERNAL, UTAH 84078

P: (435) 781-2501
F: (435) 781-2518



NEWFIELD EXPLORATION COMPANY

Existing 2-28-8-17 Pad
Proposed Wells: I-28-8-17 and H-28-8-17
Sec. 28, T8S, R17E, S.L.B.&M.
Duchesne County, UT.

DRAWN BY:	A.P.C.	REVISED:	07-08-14 A.P.C.	VERSION:
DATE:	06-19-2013			V3
SCALE:	1" = 2,000'			

TOPOGRAPHIC MAP

SHEET
D

Coordinate Report

Well Number	Feature Type	Latitude (NAD 83) (DMS)	Longitude (NAD 83) (DMS)
2-28-8-17	Surface Hole	40° 05' 37.81" N	110° 00' 35.27" W
I-28-8-17	Surface Hole	40° 05' 37.67" N	110° 00' 35.47" W
H-28-8-17	Surface Hole	40° 05' 37.52" N	110° 00' 35.67" W
I-28-8-17	Center of Pattern	40° 05' 32.27" N	110° 00' 25.07" W
H-28-8-17	Center of Pattern	40° 05' 33.46" N	110° 00' 41.09" W
I-28-8-17	Bottom of Hole	40° 05' 31.01" N	110° 00' 22.65" W
H-28-8-17	Bottom of Hole	40° 05' 32.54" N	110° 00' 42.31" W
Well Number	Feature Type	Latitude (NAD 83) (DD)	Longitude (NAD 83) (DD)
2-28-8-17	Surface Hole	40.093836	110.009797
I-28-8-17	Surface Hole	40.093796	110.009853
H-28-8-17	Surface Hole	40.093756	110.009908
I-28-8-17	Center of Pattern	40.092297	110.006964
H-28-8-17	Center of Pattern	40.092627	110.011415
I-28-8-17	Bottom of Hole	40.091948	110.006292
H-28-8-17	Bottom of Hole	40.092373	110.011754
Well Number	Feature Type	Northing (NAD 83) (UTM Meters)	Longitude (NAD 83) (UTM Meters)
2-28-8-17	Surface Hole	4438641.953	584408.304
I-28-8-17	Surface Hole	4438637.478	584403.642
H-28-8-17	Surface Hole	4438633.004	584398.980
I-28-8-17	Center of Pattern	4438473.809	584651.709
H-28-8-17	Center of Pattern	4438506.207	584271.896
I-28-8-17	Bottom of Hole	4438435.691	584709.482
H-28-8-17	Bottom of Hole	4438477.712	584243.337
Well Number	Feature Type	Latitude (NAD 27) (DMS)	Longitude (NAD 27) (DMS)
2-28-8-17	Surface Hole	40° 05' 37.95" N	110° 00' 32.73" W
I-28-8-17	Surface Hole	40° 05' 37.80" N	110° 00' 32.93" W
H-28-8-17	Surface Hole	40° 05' 37.66" N	110° 00' 33.13" W
I-28-8-17	Center of Pattern	40° 05' 32.41" N	110° 00' 22.54" W
H-28-8-17	Center of Pattern	40° 05' 33.59" N	110° 00' 38.56" W
I-28-8-17	Bottom of Hole	40° 05' 31.15" N	110° 00' 20.11" W
H-28-8-17	Bottom of Hole	40° 05' 32.68" N	110° 00' 39.78" W



**Tri State
Land Surveying, Inc.**

180 NORTH VERNAL AVE. VERNAL, UTAH 84078

P: (435) 781-2501
F: (435) 781-2518

NEWFIELD EXPLORATION COMPANY

Existing 2-28-8-17 Pad
Proposed Wells: I-28-8-17 and H-28-8-17
Sec. 28, T8S, R17E, S.L.B.&M.
Duchesne County, UT.

DRAWN BY:	A.P.C.	REVISED: 07-08-14 A.P.C.
DATE:	06-19-2013	
VERSION:	V3	

COORDINATE REPORT

SHEET

1

Coordinate Report

[illegible]

NEWFIELD EXPLORATION COMPANY

Existing 2-28-8-17 Pad
Proposed Wells: I-28-8-17 and H-28-8-17
Sec. 28, T8S, R17E, S.L.B.&M.
Duchesne County, UT.

DRAWN BY:	A.P.C.	REVISED:	07-08-14 A.P.C.
DATE:	06-19-2013		
VERSION:	V3		

COORDINATE REPORT

SHEET

2

BLM - Vernal Field Office - Notification Form

Operator Newfield Exploration Rig Name/# Ross 29 Submitted By
Branden Arnold Phone Number 435-401-0223
Well Name/Number GMBU H-28-8-17
Qtr/Qtr NW/NE Section 28 Township 8S Range 17E
Lease Serial Number UTU-76241
API Number 43-013-52492

Spud Notice – Spud is the initial spudding of the well, not drilling
out below a casing string.

Date/Time 9/30/14 8:00 AM ☒ PM ☐

Casing – Please report time casing run starts, not cementing
times.

- ☒ Surface Casing
- ☐ Intermediate Casing
- ☐ Production Casing
- ☐ Liner
- ☐ Other

Date/Time 9/30/14 3:00 AM ☐ PM ☒

BOPE

- ☐ Initial BOPE test at surface casing point
- ☐ BOPE test at intermediate casing point
- ☐ 30 day BOPE test
- ☐ Other

Date/Time _____ AM ☐ PM ☐

Remarks _____

STATE OF UTAH DEPARTMENT OF NATURAL RESOURCES DIVISION OF OIL, GAS, AND MINING		FORM 9
SUNDRY NOTICES AND REPORTS ON WELLS Do not use this form for proposals to drill new wells, significantly deepen existing wells below current bottom-hole depth, reenter plugged wells, or to drill horizontal laterals. Use APPLICATION FOR PERMIT TO DRILL form for such proposals.		5. LEASE DESIGNATION AND SERIAL NUMBER: UTU-76241
1. TYPE OF WELL Oil Well		6. IF INDIAN, ALLOTTEE OR TRIBE NAME:
2. NAME OF OPERATOR: NEWFIELD PRODUCTION COMPANY		7. UNIT or CA AGREEMENT NAME: GMBU (GRRV)
3. ADDRESS OF OPERATOR: Rt 3 Box 3630 , Myton, UT, 84052		8. WELL NAME and NUMBER: GMBU H-28-8-17
4. LOCATION OF WELL FOOTAGES AT SURFACE: 0888 FNL 2206 FEL QTR/QTR, SECTION, TOWNSHIP, RANGE, MERIDIAN: Qtr/Qtr: NWNE Section: 28 Township: 08.0S Range: 17.0E Meridian: S		9. API NUMBER: 43013524920000
PHONE NUMBER: 435 646-4825 Ext		9. FIELD and POOL or WILDCAT: MONUMENT BUTTE
COUNTY: DUCHESNE		STATE: UTAH
11. CHECK APPROPRIATE BOXES TO INDICATE NATURE OF NOTICE, REPORT, OR OTHER DATA		
TYPE OF SUBMISSION	TYPE OF ACTION	
<input type="checkbox"/> NOTICE OF INTENT Approximate date work will start:	<input type="checkbox"/> ACIDIZE	
<input type="checkbox"/> SUBSEQUENT REPORT Date of Work Completion:	<input type="checkbox"/> ALTER CASING	
<input checked="" type="checkbox"/> SPUD REPORT Date of Spud: 10/8/2014	<input type="checkbox"/> CASING REPAIR	
<input type="checkbox"/> DRILLING REPORT Report Date:	<input type="checkbox"/> CHANGE TO PREVIOUS PLANS	
	<input type="checkbox"/> CHANGE TUBING	
	<input type="checkbox"/> CHANGE WELL STATUS	
	<input type="checkbox"/> COMMINGLE PRODUCING FORMATIONS	
	<input type="checkbox"/> DEEPEN	
	<input type="checkbox"/> FRACTURE TREAT	
	<input type="checkbox"/> OPERATOR CHANGE	
	<input type="checkbox"/> PLUG AND ABANDON	
	<input type="checkbox"/> PRODUCTION START OR RESUME	
	<input type="checkbox"/> RECLAMATION OF WELL SITE	
	<input type="checkbox"/> REPERFORATE CURRENT FORMATION	
	<input type="checkbox"/> SIDETRACK TO REPAIR WELL	
	<input type="checkbox"/> TUBING REPAIR	
	<input type="checkbox"/> VENT OR FLARE	
	<input type="checkbox"/> WATER SHUTOFF	
	<input type="checkbox"/> SI TA STATUS EXTENSION	
	<input type="checkbox"/> WILDCAT WELL DETERMINATION	
	<input type="checkbox"/> OTHER: <input style="width: 100px;" type="text"/>	
12. DESCRIBE PROPOSED OR COMPLETED OPERATIONS. Clearly show all pertinent details including dates, depths, volumes, etc. On 10/8/14 drill and set 28' of 14" conductor. Drill f/28' to 326'KB of 12 1/4" hole. P/U and run 7 joints of 8 5/8" casing set depth 315'KB. On 10/9/14 cement with Halliburton with 155 sx of 15.8# 1.19 yield class G Neat cement. Returned 5 bbls back to pit and bumped plug to 703 psi.		
NAME (PLEASE PRINT) Cherei Neilson		PHONE NUMBER 435 646-4883
SIGNATURE N/A		TITLE Drilling Technician
DATE 10/13/2014		<div style="text-align: center;"> Accepted by the Utah Division of Oil, Gas and Mining FOR RECORD ONLY October 14, 2014 </div>

NEWFIELD**Casing****Conductor**

Legal Well Name GMBU H-28-8-17			Wellbore Name Original Hole		
API/UWI 43013524920000	Surface Legal Location NWNE 888 FNL 2206 FEL Sec 28 T8S R17E		Field Name GMBU CTB7	Well Type Development	Well Configuration Type Slant
Well RC 500350682	County Duchesne	State/Province Utah	Spud Date	Final Rig Release Date	

Wellbore					
Wellbore Name Original Hole			Kick Off Depth (ftKB)		
Section Des	Size (in)	Actual Top Depth (MD) (ftKB)	Actual Bottom Depth (MD) (ftKB)	Start Date	End Date
Conductor	14	11	39	10/8/2014	10/8/2014

Wellhead				
Type	Install Date	Service	Comment	

Wellhead Components				
Des	Make	Model	SN	WP Top (psi)

Casing				
Casing Description Conductor	Set Depth (ftKB) 39	Run Date 10/8/2014	Set Tension (kips)	
Centralizers	Scratchers			

Casing Components												
Item Des	OD (in)	ID (in)	Wt (lb/ft)	Grade	Top Thread	Jts	Len (ft)	Top (ftKB)	Btm (ftKB)	Mk-up Tq (ft-lb)	Class	Max OD (in)
Conductor	14	13.500	36.75	H-40	Welded	1	28.00	11.0	39.0			

Jewelry Details									
External Casing Packer									
Type	Setting Requirement		Release Requirements		Inflation Method	Vol Inflation (gal)		Equiv Hole Sz (in)	
Inflation Fluid Type	Infl FI Dens (lb/gal)	P AV Set (psi)	AV Acting Pressure (psi)	P ICV Set (psi)	P ICV Act (psi)	ECP Load (1000lbf)		Seal Load (1000lbf)	

Slotted Liner							
% Open Area (%)	Perforation Min Dimension (in)	Perforation Max Dimension (in)	Axial Perf Spacing (ft)	Perf Rows	Blank Top Length (ft)	Blank Bottom Length (ft)	
Slot Description	Slot Pattern		Slot Length (in)	Slot Width (in)	Slot Frequency	Screen Gauge (ga)	

Liner Hanger					
Retrievable?	Elastomer Type	Element Center Depth (ft)	Polish Bore Size (in)	Polish Bore Length (ft)	
Slip Description			Set Mechanics		

Setting Procedure					
Unsetting Procedure					

NEWFIELD**Casing****Surface**

Legal Well Name GMBU H-28-8-17		Wellbore Name Original Hole	
API/UWI 43013524920000	Surface Legal Location NWNE 888 FNL 2206 FEL Sec 28 T8S R17E	Field Name GMBU CTB7	Well Type Development
Well RC 500350682	County Duchesne	State/Province Utah	Spud Date
		Final Rig Release Date	

Wellbore					
Wellbore Name Original Hole				Kick Off Depth (ftKB)	
Section Des	Size (in)	Actual Top Depth (MD) (ftKB)	Actual Bottom Depth (MD) (ftKB)	Start Date	End Date
Conductor	14	11	39	10/8/2014	10/8/2014
Vertical	12 1/4	39	326	10/8/2014	10/8/2014

Wellhead			
Type	Install Date	Service	Comment

Wellhead Components				
Des	Make	Model	SN	WP Top (psi)

Casing			
Casing Description Surface	Set Depth (ftKB)	Run Date	Set Tension (kips)
	315	10/8/2014	
Centralizers 3	Scratchers		

Casing Components												
Item Des	OD (in)	ID (in)	Wt (lb/ft)	Grade	Top Thread	Jts	Len (ft)	Top (ftKB)	Btm (ftKB)	Mk-up Tq (ft-lb)	Class	Max OD (in)
Wellhead	8 5/8	8.097	24.00	J-55	ST&C	1	2.00	10.5	12.5			
Cut off	8 5/8	8.097	24.00	J-55	ST&C	1	42.07	12.5	54.6			
Casing Joints	8 5/8	8.097	24.00	J-55	ST&C	5	219.86	54.6	274.5			
Float Collar	8 5/8	8.097	24.00	J-55	ST&C	1	1.00	274.5	275.5			
Shoe Joint	8 5/8	8.097	24.00	J-55	ST&C	1	38.03	275.5	313.5			
Guide Shoe	8 5/8	8.097	24.00	J-55	ST&C	1	1.50	313.5	315.0			

Jewelry Details									
External Casing Packer									
Type	Setting Requirement	Release Requirements			Inflation Method	Vol Inflation (gal)	Equiv Hole Sz (in)		
Inflation Fluid Type	Infl FI Dens (lb/gal)	P AV Set (psi)	AV Acting Pressure (psi)	P ICV Set (psi)	P ICV Act (psi)	ECP Load (1000lbf)	Seal Load (1000lbf)		

Slotted Liner							
% Open Area (%)	Perforation Min Dimension (in)	Perforation Max Dimension (in)	Axial Perf Spacing (ft)	Perf Rows	Blank Top Length (ft)	Blank Bottom Length (ft)	
Slot Description	Slot Pattern			Slot Length (in)	Slot Width (in)	Slot Frequency	Screen Gauge (ga)

Liner Hanger			
Retrievable?	Elastomer Type	Element Center Depth (ft)	Polish Bore Size (in)
Slip Description		Set Mechanics	

Setting Procedure
Unsetting Procedure

STATE OF UTAH DEPARTMENT OF NATURAL RESOURCES DIVISION OF OIL, GAS, AND MINING		FORM 9
SUNDRY NOTICES AND REPORTS ON WELLS Do not use this form for proposals to drill new wells, significantly deepen existing wells below current bottom-hole depth, reenter plugged wells, or to drill horizontal laterals. Use APPLICATION FOR PERMIT TO DRILL form for such proposals.		5. LEASE DESIGNATION AND SERIAL NUMBER: UTU-76241
1. TYPE OF WELL Oil Well		6. IF INDIAN, ALLOTTEE OR TRIBE NAME:
2. NAME OF OPERATOR: NEWFIELD PRODUCTION COMPANY		7. UNIT or CA AGREEMENT NAME: GMBU (GRRV)
3. ADDRESS OF OPERATOR: Rt 3 Box 3630 , Myton, UT, 84052		8. WELL NAME and NUMBER: GMBU H-28-8-17
4. LOCATION OF WELL FOOTAGES AT SURFACE: 0888 FNL 2206 FEL QTR/QTR, SECTION, TOWNSHIP, RANGE, MERIDIAN: Qtr/Qtr: NWNE Section: 28 Township: 08.0S Range: 17.0E Meridian: S		9. API NUMBER: 43013524920000
PHONE NUMBER: 435 646-4825 Ext		9. FIELD and POOL or WILDCAT: MONUMENT BUTTE
COUNTY: DUCHESNE		STATE: UTAH
11. CHECK APPROPRIATE BOXES TO INDICATE NATURE OF NOTICE, REPORT, OR OTHER DATA		
TYPE OF SUBMISSION	TYPE OF ACTION	
<input type="checkbox"/> NOTICE OF INTENT Approximate date work will start: <input type="checkbox"/> SUBSEQUENT REPORT Date of Work Completion: <input type="checkbox"/> SPUD REPORT Date of Spud: <input checked="" type="checkbox"/> DRILLING REPORT Report Date: 12/8/2014	<div style="display: flex; flex-wrap: wrap;"> <div style="width: 33%;"> <input type="checkbox"/> ACIDIZE <input type="checkbox"/> CHANGE TO PREVIOUS PLANS <input type="checkbox"/> CHANGE WELL STATUS <input type="checkbox"/> DEEPEN <input type="checkbox"/> OPERATOR CHANGE <input checked="" type="checkbox"/> PRODUCTION START OR RESUME <input type="checkbox"/> REPERFORATE CURRENT FORMATION <input type="checkbox"/> TUBING REPAIR <input type="checkbox"/> WATER SHUTOFF <input type="checkbox"/> WILDCAT WELL DETERMINATION </div> <div style="width: 33%;"> <input type="checkbox"/> ALTER CASING <input type="checkbox"/> CHANGE TUBING <input type="checkbox"/> COMMINGLE PRODUCING FORMATIONS <input type="checkbox"/> FRACTURE TREAT <input type="checkbox"/> PLUG AND ABANDON <input type="checkbox"/> RECLAMATION OF WELL SITE <input type="checkbox"/> SIDETRACK TO REPAIR WELL <input type="checkbox"/> VENT OR FLARE <input type="checkbox"/> SI TA STATUS EXTENSION <input type="checkbox"/> OTHER </div> <div style="width: 33%;"> <input type="checkbox"/> CASING REPAIR <input type="checkbox"/> CHANGE WELL NAME <input type="checkbox"/> CONVERT WELL TYPE <input type="checkbox"/> NEW CONSTRUCTION <input type="checkbox"/> PLUG BACK <input type="checkbox"/> RECOMPLETE DIFFERENT FORMATION <input type="checkbox"/> TEMPORARY ABANDON <input type="checkbox"/> WATER DISPOSAL <input type="checkbox"/> APD EXTENSION OTHER: <input style="width: 100%;" type="text"/> </div> </div>	
12. DESCRIBE PROPOSED OR COMPLETED OPERATIONS. Clearly show all pertinent details including dates, depths, volumes, etc. The above well began producing during the completion process, on 12/04/2014 at 16:00 hours, and was placed on pump on 12/08/2014 at 18:00 hours.		
NAME (PLEASE PRINT) Jennifer Peatross		PHONE NUMBER 435 646-4885
SIGNATURE N/A		TITLE Production Technician
DATE 12/11/2014		<div style="text-align: right;"> Accepted by the Utah Division of Oil, Gas and Mining FOR RECORD ONLY December 16, 2014 </div>

Form 3160-4
(March 2012)UNITED STATES
DEPARTMENT OF THE INTERIOR
BUREAU OF LAND MANAGEMENTFORM APPROVED
OMB NO. 1004-0137
Expires: October 31, 2014

WELL COMPLETION OR RECOMPLETION REPORT AND LOG

1a. Type of Well ☒ Oil Well ☐ Gas Well ☐ Dry ☐ Other
 b. Type of Completion: ☒ New Well ☐ Work Over ☐ Deepen ☐ Plug Back ☐ Diff. Resvr.,
 Other: _____

2. Name of Operator
 NEWFIELD PRODUCTION COMPANY

3. Address ROUTE #3 BOX 3630
 MYTON, UT 84052

3a. Phone No. (include area code)
 Ph: 435-646-3721

4. Location of Well (Report location clearly and in accordance with Federal requirements)*

At surface 888' FNL 226' FEL (NW/NE) SEC 28 T8S R17E (UTU-76241)

At top prod. interval reported below 1219' FNL 2549' FEL (NW/NE) SEC 28 T8S R17E (UTU-76241)

At total depth 1415' FNL 2555' FWL (SE/NW) SEC 28 T8S R17E (UTU-76241)

14. Date Spudded
 10/08/2014

15. Date T.D. Reached
 11/07/2014

16. Date Completed 12/08/2014
☐ D & A ☒ Ready to Prod.

17. Elevations (DF, RKB, RT, GL)*
 5225' GL 5236' KB

18. Total Depth: MD 6582'
 TVD 6532'

19. Plug Back T.D.: MD 6555'
 TVD

20. Depth Bridge Plug Set: MD
 TVD

21. Type Electric & Other Mechanical Logs Run (Submit copy of each)
 DUAL IND GRD, SP, COMP. NEUTRON, GR, CALIPER, CMT BOND

22. Was well cored? ☒ No ☐ Yes (Submit analysis)
 Was DST run? ☒ No ☐ Yes (Submit report)
 Directional Survey? ☐ No ☒ Yes (Submit copy)

23. Casing and Liner Record (Report all strings set in well)

Hole Size	Size/Grade	Wt. (#/ft.)	Top (MD)	Bottom (MD)	Stage Cementor Depth	No. of Sk. & Type of Cement	Slurry Vol. (BBL)	Cement Top*	Amount Pulled
12-1/4"	8-5/8" J-55	24	0'	316'		155 CLASS G			
7-7/8"	5-1/2" J-55	15.50	0'	6580'		250 Econocem		44'	
						450Expandacem			

24. Tubing Record

Size	Depth Set (MD)	Packer Depth (MD)	Size	Depth Set (MD)	Packer Depth (MD)	Size	Depth Set (MD)	Packer Depth (MD)
2-7/8"	EOT@6388'	TA@6235'						

25. Producing Intervals

Formation	Top	Bottom	Perforated Interval	Size	No. Holes	Perf. Status
A) Green River	4395'	6383'	4395' - 6383' MD	0.34	60	
B)						
C)						
D)						

27. Acid, Fracture, Treatment, Cement Squeeze, etc.

Depth Interval	Amount and Type of Material
4395' - 6383' MD	Frac w/ 242,185#s of 20/40 white sand in 3,219 bbls of Lightning 17 fluid, in 4 stages.

28. Production - Interval A

Date First Produced	Test Date	Hours Tested	Test Production	Oil BBL	Gas MCF	Water BBL	Oil Gravity Corr. API	Gas Gravity	Production Method
12/4/14	12/14/14	24	→	136	0	44			2.5 X 1.75 X 22 RHAC
Choke Size	Tbg. Press. Flwg. SI	Csg. Press.	24 Hr. Rate	Oil BBL	Gas MCF	Water BBL	Gas/Oil Ratio	Well Status	
			→					PRODUCING	

28a. Production - Interval B

Date First Produced	Test Date	Hours Tested	Test Production	Oil BBL	Gas MCF	Water BBL	Oil Gravity Corr. API	Gas Gravity	Production Method
			→						
Choke Size	Tbg. Press. Flwg. SI	Csg. Press.	24 Hr. Rate	Oil BBL	Gas MCF	Water BBL	Gas/Oil Ratio	Well Status	
			→						

*(See instructions and spaces for additional data on page 2)

28b. Production - Interval C

Date First Produced	Test Date	Hours Tested	Test Production	Oil BBL	Gas MCF	Water BBL	Oil Gravity Corr. API	Gas Gravity	Production Method
			→						
Choke Size	Tbg. Press. Flwg. SI	Csg. Press.	24 Hr. Rate	Oil BBL	Gas MCF	Water BBL	Gas/Oil Ratio	Well Status	
			→						

28c. Production - Interval D

Date First Produced	Test Date	Hours Tested	Test Production	Oil BBL	Gas MCF	Water BBL	Oil Gravity Corr. API	Gas Gravity	Production Method
			→						
Choke Size	Tbg. Press. Flwg. SI	Csg. Press.	24 Hr. Rate	Oil BBL	Gas MCF	Water BBL	Gas/Oil Ratio	Well Status	
			→						

29. Disposition of Gas (Solid, used for fuel, vented, etc.)

30. Summary of Porous Zones (Include Aquifers):

Show all important zones of porosity and contents thereof: Cored intervals and all drill-stem tests, including depth interval tested, cushion used, time tool open, flowing and shut-in pressures and recoveries.

31. Formation (Log) Markers
GEOLOGICAL MARKERS

Formation	Top	Bottom	Descriptions, Contents, etc.	Name	Top
					Meas. Depth
				GARDEN GULCH MARK GARDEN GULCH 1	4146' 4340'
				GARDEN GULCH 2 POINT 3	4463' 4741'
				X MRKR Y MRKR	4971' 5007'
				DOUGLAS CREEK MRK BI CARBONATE MRK	5142' 5407'
				B LIMESTONE MRK CASTLE PEAK	5581' 5989'
				BASAL CARBONATE WASATCH	6409' 6535'

32. Additional remarks (include plugging procedure):

33. Indicate which items have been attached by placing a check in the appropriate boxes:

- ☐ Electrical/Mechanical Logs (1 full set req'd.)
 ☐ Geologic Report
 ☐ DST Report
 ☒ Directional Survey
☐ Sundry Notice for plugging and cement verification
 ☐ Core Analysis
 ☒ Other: Drilling daily activity

34. I hereby certify that the foregoing and attached information is complete and correct as determined from all available records (see attached instructions)*

Name (please print) Heather CalderTitle Regulatory Technician

Signature


Heather CalderDate 12/17/2014

Title 18 U.S.C. Section 1001 and Title 43 U.S.C. Section 1212, make it a crime for any person knowingly and willfully to make to any department or agency of the United States any false, fictitious or fraudulent statements or representations as to any matter within its jurisdiction.

(Continued on page 3)

(Form 3160-4, page 2)

NEWFIELD

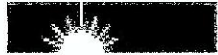

NEWFIELD EXPLORATION

USGS Myton SW (UT)
SECTION 28 T8S, R17E
H-28-8-17
Wellbore #1

Design: Actual

End of Well Report

12 November, 2014





Payzone Directional

End of Well Report



Company: NEWFIELD EXPLORATION
 Project: USGS Mylon SW (UT)
 Site: SECTION 28 T8S, R17E
 Well: H-28-8-17
 Wellbore: Wellbore #1
 Design: Actual

Local Co-ordinate Reference: Well H-28-8-17
 TVD Reference: H-28-8-17 @ 5236.0usft (SS # 2)
 MD Reference: H-28-8-17 @ 5236.0usft (SS # 2)
 North Reference: True
 Survey Calculation Method: Minimum Curvature
 Database: EDM 5000.1 Single User Db

Project USGS Mylon SW (UT), DUCHESNE COUNTY, UT, USA

Map System: US State Plane 1983
 Geo Datum: North American Datum 1983
 Map Zone: Utah Central Zone

System Datum: Mean Sea Level

Site SECTION 28 T8S, R17E, SEC 28 T8S, R17E

Site Position:		Northing:	7,204,800.00 usft	Latitude:	40° 5' 22.277 N
From:	Lat/Long	Easting:	2,057,000.00 usft	Longitude:	110° 0' 39.302 W
Position Uncertainty:	0.0 usft	Slot Radius:	13-3/16 "	Grid Convergence:	0.85 °

Well H-28-8-17, SHL LAT: 40 05 37.52 LONG: -110 00 35.67

Well Position	+N/-S	0.0 usft	Northing:	7,208,346.81 usft	Latitude:	40° 5' 37.520 N
	+E/-W	0.0 usft	Easting:	2,057,256.50 usft	Longitude:	110° 0' 35.670 W
Position Uncertainty		0.0 usft	Wellhead Elevation:	5,238.0 usft	Ground Level:	5,225.0 usft

Wellbore Wellbore #1

Magnetics	Model Name	Sample Date	Declination (°)	Dip Angle (°)	Field Strength (nT)
	IGRF2010	7/14/2014	10.90	85.77	52,002

Design Actual

Audit Notes:

Version: 1.0 Phase: ACTUAL Tie On Depth: 0.0

Vertical Section:	Depth From (TVD) (usft)	+N/-S (usft)	+E/-W (usft)	Direction (°)
	0.0	0.0	0.0	225.03

Survey Program Date 11/12/2014

From (usft)	To (usft)	Survey (Wellbore)	Tool Name	Description
352.0	6,582.0	Survey #1 (Wellbore #1)	MWD	MWD - Standard



Payzone Directional

End of Well Report



Company: NEWFIELD EXPLORATION
 Project: USGS Mylon SW (UT)
 Site: SECTION 28 T8S, R17E
 Well: H-28-8-17
 Wellbore: Wellbore #1
 Design: Actual

Local Co-ordinate Reference: Well H-28-8-17
 TVD Reference: H-28-8-17 @ 5236.0usft (SS # 2)
 MD Reference: H-28-8-17 @ 5236.0usft (SS # 2)
 North Reference: True
 Survey Calculation Method: Minimum Curvature
 Database: EDM 5000.1 Single User Db

Survey										
MD (usft)	Inc (°)	Azi (azimuth) (°)	TVD (usft)	V. Sec (usft)	N/S (usft)	E/W (usft)	DLeg (°/100usft)	Build (°/100usft)	Turn (°/100usft)	
0.0	0.00	0.00	0.0	0.0	0.0	0.0	0.00	0.00	0.00	
352.0	1.01	110.83	352.0	-1.3	-1.1	2.9	0.29	0.29	0.00	
383.0	1.23	119.21	383.0	-1.5	-1.4	3.5	1.02	0.87	27.03	
414.0	1.05	127.22	414.0	-1.6	-1.7	4.0	0.91	-0.74	25.84	
445.0	1.23	145.27	445.0	-1.6	-2.2	4.4	1.29	0.58	58.23	
475.0	1.01	157.37	475.0	-1.4	-2.7	4.7	1.07	-0.73	40.33	
506.0	0.83	149.15	506.0	-1.3	-3.1	4.9	0.72	-0.58	-26.52	
537.0	0.79	144.54	537.0	-1.2	-3.5	5.1	0.25	-0.13	-14.87	
568.0	0.57	196.13	567.9	-1.0	-3.8	5.2	2.01	-0.71	168.42	
598.0	1.14	214.54	597.9	-0.8	-4.2	5.0	2.09	1.90	61.37	
629.0	1.41	208.35	628.9	0.1	-1.8	4.7	0.98	0.87	-19.97	
660.0	1.54	213.75	659.9	0.9	-5.5	4.2	0.61	0.42	17.42	
691.0	2.17	218.93	690.9	1.6	-6.3	3.6	2.10	2.03	19.71	
721.0	2.72	222.06	720.9	3.1	-7.2	2.8	1.89	1.83	10.43	
752.0	2.99	223.55	751.8	4.7	-8.4	1.8	0.90	0.87	4.81	
783.0	3.34	226.76	782.8	6.4	-9.6	0.5	1.27	1.13	10.35	
814.0	3.82	229.70	813.7	8.3	-10.9	-0.9	1.66	1.55	9.48	
844.0	4.46	232.87	843.7	10.5	-12.2	-2.6	2.33	2.20	10.57	
875.0	4.83	234.27	874.3	12.9	-13.7	-4.8	1.19	1.13	4.52	
906.0	5.23	240.12	905.4	15.6	-15.2	-6.9	2.10	1.29	18.87	
937.0	5.67	240.34	936.3	18.4	-16.6	-9.5	1.42	1.42	0.71	
967.0	6.28	239.24	966.1	21.6	-18.2	-12.2	2.07	2.03	3.67	
998.0	6.68	242.46	996.9	24.8	-19.9	-15.2	1.74	1.29	10.35	
1,029.0	7.47	241.28	1,027.7	28.5	-21.7	-18.6	2.59	2.55	-3.84	
1,073.0	8.44	246.05	1,071.3	34.2	-24.4	-24.0	2.67	2.20	10.89	
1,116.0	8.75	246.32	1,113.8	40.2	-27.0	-29.9	0.73	0.72	0.53	
1,160.0	8.88	245.92	1,157.3	48.5	-29.7	-38.1	0.33	0.30	-0.91	



Payzone Directional

End of Well Report



Company: NEWFIELD EXPLORATION
 Project: USGS Myton SW (UT)
 Site: SECTION 28 T8S, R17E
 Well: H-28-8-17
 Wellbore: Wellbore #1
 Design: Actual

Local Co-ordinate Reference: Well H-28-8-17
 TVD Reference: H-28-8-17 @ 5236.0usft (SS # 2)
 MD Reference: H-28-8-17 @ 5236.0usft (SS # 2)
 North Reference: True
 Survey Calculation Method: Minimum Curvature
 Database: EDM 5000.1 Single User Db

Survey										
MD (usft)	Inc (°)	Azi (azimuth) (°)	TVD (usft)	V. Sec (usft)	N/S (usft)	E/W (usft)	DLeg (°/100usft)	Build (°/100usft)	Turn (°/100usft)	
1,204.0	9.10	244.56	1,200.7	53.0	-32.6	-42.3	0.70	0.50	-3.09	
1,248.0	9.16	241.61	1,244.2	59.6	-35.8	-48.6	1.08	0.18	-6.70	
1,291.0	9.34	243.04	1,288.6	68.2	-39.0	-54.7	0.85	0.37	3.33	
1,335.0	9.76	239.77	1,330.0	73.2	-42.5	-61.1	1.56	0.95	-7.43	
1,379.0	10.20	240.12	1,373.3	80.8	-48.3	-67.7	1.01	1.00	0.80	
1,423.0	10.28	238.32	1,416.6	88.2	-60.3	-74.4	0.75	0.18	-4.09	
1,466.0	9.89	233.75	1,459.0	95.6	-51.5	-80.6	2.07	-0.91	-10.63	
1,510.0	9.76	233.70	1,502.3	103.0	-58.9	-85.7	0.30	-0.30	-0.11	
1,554.0	9.84	233.31	1,545.7	110.4	-83.4	-92.7	0.24	0.18	-0.89	
1,598.0	10.06	231.07	1,589.0	117.9	-68.0	-98.7	1.01	0.50	-6.09	
1,642.0	9.80	229.57	1,632.4	125.5	-72.9	-104.8	0.83	-0.59	-3.41	
1,685.0	10.06	227.15	1,674.7	132.9	-77.8	-110.1	1.14	0.60	-5.63	
1,728.0	9.98	224.78	1,718.1	140.5	-83.1	-115.6	0.95	-0.18	-5.39	
1,773.0	9.98	222.58	1,761.4	148.2	-88.7	-120.9	0.87	0.00	-5.00	
1,817.0	10.02	221.97	1,804.7	155.8	-94.3	-126.0	0.26	0.09	-1.39	
1,861.0	9.89	223.11	1,848.1	163.4	-99.9	-131.2	0.54	-0.30	2.69	
1,905.0	8.92	221.79	1,891.6	170.8	-105.2	-136.0	2.26	-2.20	-3.00	
1,948.0	8.17	221.05	1,934.0	177.0	-110.0	-140.2	1.76	-1.74	-1.72	
1,992.0	7.70	219.78	1,977.6	183.0	-114.6	-144.2	1.14	-1.07	-2.89	
2,036.0	7.21	219.07	2,021.2	188.7	-119.0	-147.9	1.13	-1.11	-1.61	
2,080.0	6.46	217.84	2,064.9	193.9	-123.1	-151.1	1.74	-1.70	-2.80	
2,124.0	6.06	218.83	2,108.6	198.7	-126.9	-154.0	0.93	-0.91	1.80	
2,168.0	5.98	218.85	2,152.4	203.2	-130.5	-156.9	0.19	-0.18	0.50	
2,211.0	6.02	218.67	2,195.1	207.7	-134.0	-158.7	0.10	0.09	-0.42	
2,255.0	5.49	220.74	2,238.9	212.1	-137.4	-162.5	1.29	-1.20	4.70	
2,299.0	5.01	221.75	2,282.7	216.1	-140.4	-165.2	1.11	-1.09	2.30	
2,343.0	5.27	226.45	2,326.6	220.1	-143.3	-167.9	1.12	0.59	10.88	



Payzone Directional

End of Well Report



Company: NEWFIELD EXPLORATION
 Project: USGS Mylon SW (UT)
 Site: SECTION 28 T8S, R17E
 Well: H-28-8-17
 Wellbore: Wellbore #1
 Design: Actual

Local Co-ordinate Reference: Well H-28-8-17
 TVD Reference: H-28-8-17 @ 5238.0usft (SS # 2)
 MD Reference: H-28-8-17 @ 5238.0usft (SS # 2)
 North Reference: True
 Survey Calculation Method: Minimum Curvature
 Database: EDM 5000.1 Single User Db

Survey

MD (usft)	Inc (°)	Azi (azimuth) (°)	TVD (usft)	V. Sec (usft)	N/S (usft)	E/W (usft)	DLeg (°/100usft)	Build (°/100usft)	Turn (°/100usft)
2,366.0	6.02	220.41	2,369.3	224.3	-146.2	-171.0	1.74	1.74	-0.09
2,430.0	5.67	220.12	2,413.1	228.8	-149.4	-174.1	1.66	-0.80	-14.30
2,473.0	5.49	217.49	2,465.9	232.9	-162.7	-176.7	0.73	-0.42	-3.12
2,517.0	5.58	218.50	2,499.7	237.1	-166.0	-179.3	0.30	0.20	2.30
2,561.0	5.84	219.16	2,543.5	241.6	-169.4	-182.1	0.61	0.59	1.50
2,605.0	6.24	220.12	2,587.2	246.1	-163.0	-185.0	0.94	0.91	2.18
2,649.0	6.50	218.01	2,631.0	250.9	-166.8	-188.1	0.80	0.59	-4.80
2,592.0	6.77	217.88	2,673.7	255.9	-170.7	-191.1	0.63	0.63	-0.30
2,736.0	7.73	214.98	2,717.3	261.4	-175.2	-194.4	2.33	2.18	-6.59
2,780.0	7.91	218.19	2,760.9	267.3	-180.0	-196.0	1.07	0.41	7.30
2,824.0	8.35	217.40	2,804.5	273.6	-184.9	-201.8	1.03	1.00	-1.80
2,867.0	8.83	219.60	2,847.0	279.8	-189.9	-205.8	1.35	1.12	5.12
2,911.0	9.05	221.13	2,890.5	285.7	-195.1	-210.2	0.74	0.50	3.48
2,955.0	9.40	221.13	2,933.9	293.7	-200.4	-214.9	0.80	0.80	0.00
2,999.0	9.10	221.57	2,977.3	300.7	-205.8	-219.6	0.70	-0.68	1.00
3,043.0	8.57	221.44	3,020.8	307.5	-210.8	-224.0	1.21	-1.20	-0.30
3,087.0	8.13	220.34	3,064.3	313.9	-215.6	-228.2	1.06	-1.00	-2.50
3,130.0	7.60	219.55	3,106.9	319.7	-220.2	-232.0	1.26	-1.23	-1.94
3,174.0	7.34	221.79	3,150.6	325.4	-224.5	-235.7	0.89	-0.59	5.09
3,218.0	7.47	219.33	3,194.2	331.1	-228.8	-239.4	0.78	0.30	-5.59
3,262.0	7.38	218.81	3,237.8	336.7	-233.2	-243.0	0.26	-0.20	-1.18
3,306.0	7.38	219.90	3,280.5	342.2	-237.5	-246.6	0.33	0.00	2.53
3,349.0	7.12	219.95	3,324.1	347.8	-241.7	-250.1	0.59	-0.58	0.11
3,393.0	7.03	218.37	3,367.8	353.2	-245.9	-253.5	0.49	-0.20	-3.59
3,437.0	7.21	218.37	3,411.4	358.6	-250.2	-256.9	0.41	0.41	0.00
3,481.0	7.08	228.25	3,455.1	364.0	-254.2	-260.8	2.80	-0.30	22.45
3,525.0	6.68	227.07	3,498.8	369.3	-257.7	-254.5	0.96	-0.91	-2.68



Payzone Directional End of Well Report



Company: NEWFIELD EXPLORATION
Project: USGS Myton SW (UT)
Site: SECTION 28 T8S, R17E
Well: H-28-8-17
Wellbore: Wellbore #1
Design: Actual

Local Co-ordinate Reference: Well H-28 8 17
TVD Reference: H-28-8-17 @ 5236.0usft (SS # 2)
MD Reference: H-28-8-17 @ 5236.0usft (SS # 2)
North Reference: True
Survey Calculation Method: Minimum Curvature
Database: EDM 5000.1 Single User Db

Survey

MD (usft)	Inc (°)	Azi (azimuth) (°)	TVD (usft)	V. Sec (usft)	N/S (usft)	E/W (usft)	DLeg (°/100usft)	Build (°/100usft)	Turn (°/100usft)
3,569.0	3.20	227.73	3,542.5	374.2	-261.1	-266.1	1.10	-1.06	1.50
3,612.0	3.90	230.58	3,585.2	379.1	-264.3	-271.8	1.79	1.63	6.63
3,656.0	6.77	231.20	3,628.9	384.3	-267.6	-275.9	0.34	-0.30	1.41
3,700.0	3.86	231.68	3,672.6	389.5	-270.8	-280.0	0.24	0.20	1.09
3,744.0	7.08	227.90	3,716.3	384.8	-274.3	-284.1	1.16	0.50	-8.59
3,788.0	7.47	224.60	3,759.9	400.4	-278.1	-288.1	1.26	0.89	-7.05
3,831.0	7.25	224.43	3,802.6	405.9	-282.1	-292.0	0.62	-0.51	-0.86
3,875.0	7.43	222.50	3,846.2	411.5	-286.1	-295.8	0.69	0.41	-4.39
3,919.0	7.34	224.91	3,889.8	417.2	-290.2	-299.7	0.73	-0.20	6.48
3,963.0	7.39	221.22	3,933.5	422.8	-294.3	-303.6	1.08	0.11	-8.39
4,006.0	7.43	222.54	3,976.1	428.3	-298.5	-307.3	0.41	0.09	3.07
4,050.0	7.34	226.67	4,019.8	434.0	-302.5	-311.3	1.22	-0.20	9.39
4,094.0	7.16	222.98	4,063.4	439.5	-306.4	-315.2	1.13	-0.41	-6.39
4,138.0	6.86	225.00	4,107.1	444.9	-310.3	-318.9	0.88	-0.68	4.59
4,182.0	6.64	226.58	4,150.8	450.1	-313.9	-322.8	0.65	-0.50	3.68
4,226.0	6.55	228.17	4,194.5	455.1	-317.3	-326.3	0.46	-0.20	3.61
4,269.0	6.90	232.25	4,237.2	460.1	-320.5	-330.2	1.38	0.81	5.49
4,313.0	6.99	232.52	4,280.9	465.4	-323.8	-334.4	0.22	0.20	0.61
4,357.0	7.25	227.59	4,324.5	470.8	-327.3	-338.8	1.41	0.59	-10.30
4,401.0	7.25	225.66	4,368.2	476.4	-331.1	-342.6	0.67	0.00	-5.30
4,444.0	8.00	225.76	4,410.8	482.1	-335.0	-346.8	1.78	1.74	2.56
4,488.0	7.91	227.88	4,454.4	488.2	-339.2	-351.2	0.36	-0.20	2.09
4,532.0	7.69	224.78	4,498.0	494.1	-343.3	-356.6	1.02	-0.50	-6.59
4,576.0	7.65	224.25	4,541.6	500.0	-347.5	-359.7	0.18	-0.09	-1.20
4,620.0	7.29	224.56	4,585.2	505.7	-351.6	-363.7	0.82	-0.82	0.70
4,663.0	7.29	221.79	4,627.8	511.2	-355.5	-367.4	0.82	0.00	-8.44
4,707.0	7.60	222.23	4,671.5	518.9	-359.8	-371.2	0.72	0.70	1.00



Payzone Directional

End of Well Report



Company: NEWFIELD EXPLORATION
 Project: USGS Myton SW (UT)
 Site: SECTION 28 T8S, R17E
 Well: H-28-8-17
 Wellbore: Wellbore #1
 Design: Actual

Local Co-ordinate Reference: Well H-28-8-17
 TVD Reference: H-28-8-17 @ 5235.0usft (SS # 2)
 MD Reference: H-28-8-17 @ 5235.0usft (SS # 2)
 North Reference: True
 Survey Calculation Method: Minimum Curvature
 Database: EDM 5800.1 Single User Db

Survey

MD (usft)	Inc (°)	Azi (azimuth) (°)	TVD (usft)	V. Sec (usft)	N/S (usft)	E/W (usft)	DLeg (°/100usft)	Build (°/100usft)	Turn (°/100usft)
4,751.0	7.29	220.48	4,715.1	522.8	-384.1	-375.0	0.87	-0.70	-3.98
4,795.0	6.94	218.81	4,758.8	528.0	-388.2	-378.5	0.92	-0.80	-3.80
4,838.0	6.24	219.16	4,801.5	532.9	-372.1	-381.6	1.63	-1.63	0.81
4,882.0	6.11	218.63	4,845.2	537.6	-375.8	-384.5	0.32	-0.30	-1.20
4,926.0	6.15	220.26	4,889.0	542.3	-379.4	-387.5	0.41	0.09	3.70
4,970.0	5.80	223.64	4,932.7	546.9	-382.8	-390.6	1.13	-0.80	7.68
5,014.0	5.89	225.44	4,976.5	551.3	-386.0	-393.7	0.46	0.20	4.09
5,058.0	6.15	228.08	5,020.3	556.0	-389.2	-397.0	0.61	0.59	1.41
5,101.0	6.80	224.26	5,063.0	560.4	-392.4	-400.2	0.92	-0.81	-4.21
5,145.0	6.98	226.54	5,106.8	564.9	-395.5	-403.4	0.67	0.41	5.20
5,189.0	6.33	220.12	5,150.5	569.7	-399.0	-406.6	1.75	0.80	-14.59
5,233.0	6.37	218.84	5,194.3	574.5	-402.7	-409.7	0.31	0.09	-2.65
5,277.0	6.24	220.96	5,238.0	579.3	-406.4	-412.8	0.58	-0.30	4.59
5,320.0	7.03	218.15	5,280.7	584.3	-410.3	-416.0	1.99	1.84	-6.53
5,364.0	7.51	217.63	5,324.4	589.8	-414.7	-419.4	1.11	1.09	-1.41
5,408.0	7.38	214.72	5,368.0	595.1	-419.3	-422.8	0.68	-0.30	-6.39
5,452.0	7.51	215.42	5,411.6	601.0	-423.9	-426.0	0.36	0.30	1.59
5,496.0	7.51	217.93	5,455.2	606.7	-428.5	-429.5	0.75	0.00	5.70
5,540.0	7.78	218.28	5,498.9	612.5	-433.1	-433.1	0.62	0.61	0.80
5,583.0	8.86	219.82	5,541.4	618.6	-437.9	-437.0	2.11	2.05	3.58
5,627.0	8.79	220.34	5,584.9	625.3	-443.0	-441.3	0.35	0.30	1.18
5,671.0	8.22	223.02	5,628.4	631.8	-447.9	-445.6	1.58	-1.30	6.09
5,715.0	8.79	220.46	5,671.9	638.3	-452.7	-449.9	1.56	1.30	-5.84
5,759.0	8.53	222.32	5,715.4	644.9	-457.7	-454.3	0.87	-0.58	4.25
5,802.0	7.95	221.44	5,758.0	651.0	-462.3	-456.4	1.38	-1.35	-2.05
5,846.0	8.63	222.36	5,801.5	657.3	-467.0	-462.6	1.35	1.32	2.09
5,890.0	8.48	225.80	5,845.1	663.8	-471.7	-467.1	1.16	-0.05	7.82



Payzone Directional
End of Well Report



Company: NEWFIELD EXPLORATION
Project: USGS Mylon SW (UT)
Site: SECTION 28 T8S, R17E
Well: H-28-8-17
Wellbore: Wellbore #1
Design: Actual

Local Co-ordinate Reference: Well H-28-8-17
TVD Reference: H-28-8-17 @ 5236.0usft (SS # 2)
MD Reference: H-28-8-17 @ 5236.0usft (SS # 2)
North Reference: True
Survey Calculation Method: Minimum Curvature
Database: EDM 5000.1 Single User Db

Survey									
MD (usft)	Inc (°)	Azi (azimuth) (°)	TVD (usft)	V. Sac (usft)	N/S (usft)	E/W (usft)	DLeg (°/100usft)	Buidl (°/100usft)	Turn (°/100usft)
5,934.0	8.44	272.67	5,888.6	670.8	-176.3	-171.7	1.05	-0.11	-7.11
5,976.0	7.65	223.07	5,832.1	676.5	-480.8	-475.9	1.90	-1.80	0.91
6,021.0	7.12	219.90	5,974.8	682.0	-485.0	-479.5	1.55	-1.23	-7.37
6,065.0	7.95	223.38	6,018.4	687.7	-489.3	-483.4	2.15	1.89	7.91
6,109.0	9.26	225.13	6,062.0	693.9	-493.7	-487.7	0.90	0.70	3.98
6,153.0	8.39	229.40	6,105.5	700.3	-498.0	-492.4	1.44	0.30	9.70
6,197.0	7.78	230.54	6,149.1	706.5	-502.0	-497.1	1.43	-1.38	2.59
6,240.0	7.43	233.00	6,191.7	712.1	-505.5	-501.6	1.11	-0.81	5.72
6,284.0	6.94	229.44	6,235.3	717.6	-509.0	-505.9	1.50	-1.11	-8.09
6,328.0	6.50	229.40	6,279.0	722.7	-512.3	-509.8	1.00	-1.00	-0.09
6,372.0	6.15	229.97	6,322.8	727.6	-515.5	-513.5	0.81	-0.80	1.30
6,415.0	5.41	232.78	6,365.5	731.9	-518.2	-516.8	1.84	-1.72	6.53
6,459.0	5.01	231.68	6,409.4	736.8	-520.6	-520.0	0.91	-0.91	-2.50
6,503.0	4.79	230.14	6,453.2	739.6	-523.0	-522.9	0.58	-0.50	-3.50
6,530.0	4.75	229.57	6,480.1	741.8	-524.4	-524.6	0.23	-0.15	-2.11
6,582.0	4.67	226.47	6,531.9	746.1	-527.2	-527.9	0.23	-0.15	-2.12

Checked By: _____ Approved By: _____ Date: _____





Project: USGS Mylon SW (UT)
 Site: SECTION 28 T8S, R17E
 Well: H-28-8-17
 Wellbore: Wellbore #1
 Design: Actual



Azimuths to True North
 Magnetic North: 10.90°

Magnetic Field
 Strength: 52002.2nT
 Dip Angle: 65.77°
 Date: 7/14/2014
 Model: IGRF2010

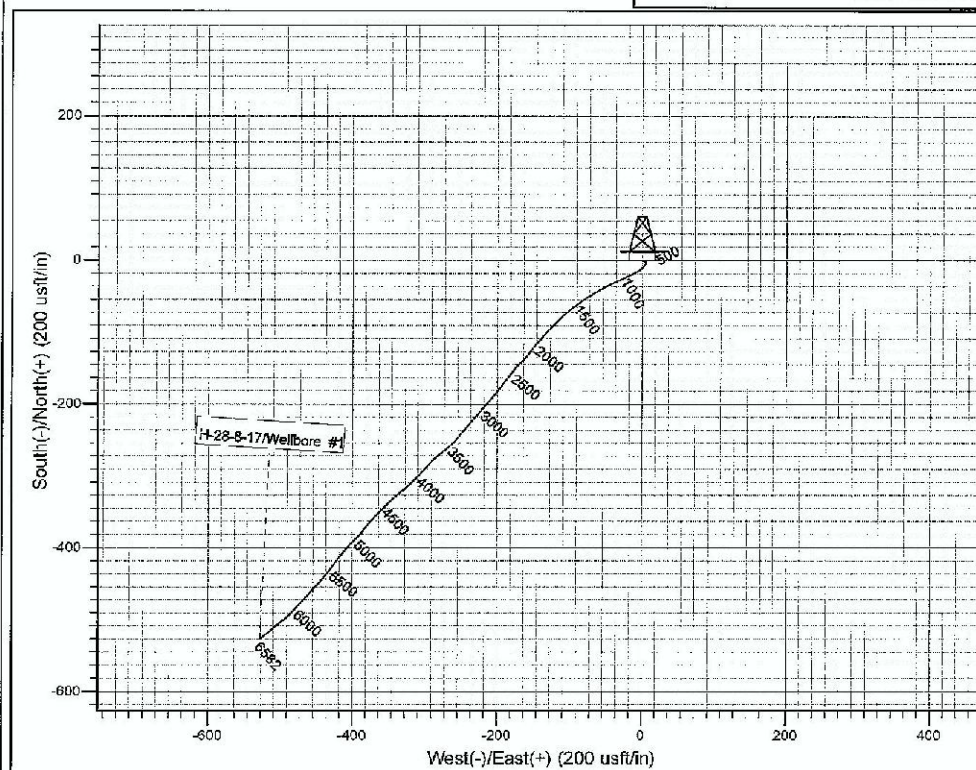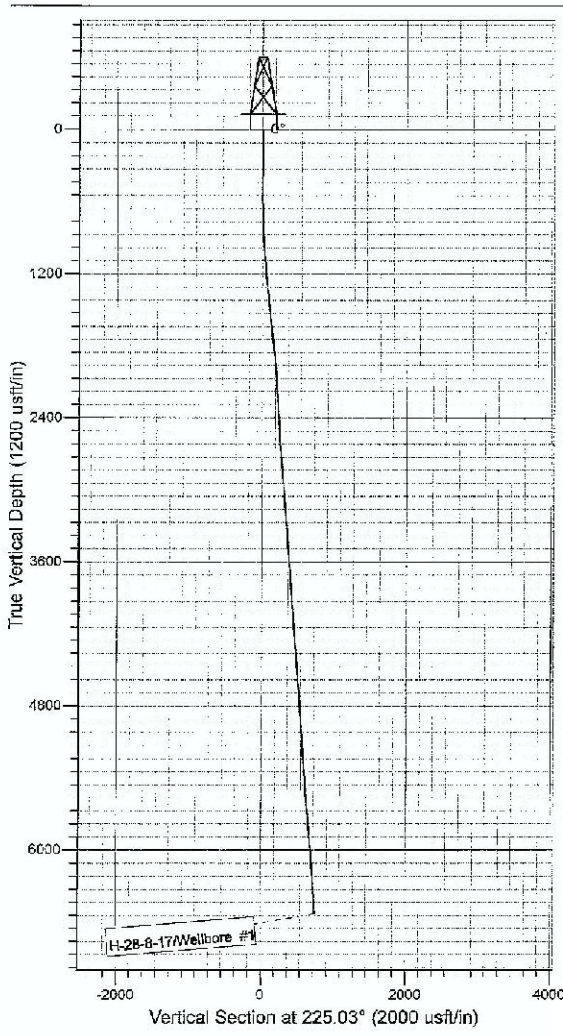

Design: Actual (H-28-8-17/Wellbore #1)

Created By: Matthew Larkin

Date: 9:21, November 12

THIS SURVEY IS CORRECT TO THE BEST OF
 MY KNOWLEDGE AND IS SUPPORTED
 BY ACTUAL FIELD DATA

NEWFIELD



Summary Rig Activity

Well Name: GMBU H-28-8-17

Job Category	Job Start Date	Job End Date

Daily Operations

Report Start Date	Report End Date	24hr Activity Summary
11/18/2014	11/19/2014	Run CBL. Press test BOPs, Csg & Valves. Perf 1st Stage. MIRU frac crew.
Start Time	00:00	End Time 09:00
		Comment Shut Down for Night
Start Time	09:00	End Time 09:30
		Comment Safety Meeting
Start Time	09:30	End Time 10:00
		Comment MIRUWLT and Crane.
Start Time	10:00	End Time 12:00
		Comment RU The Perforators WLT and Crane, MU & RIH W/ CBL tools, TAG @ 6520', PBTD @ 6555', log well w/ 0 PSI, log SJ @ 4123-4134', ECT @ 44' LD logging tools. SWI.
Start Time	12:00	End Time 13:30
		Comment RU B&C TEST UNIT. TEST HYD CHAMBERS ON BOPs. TEST CSG, FRAC STACK & ALL COMPONENTS TO 250 PSI 5-MIN LOW & 4300 PSI 10 & 30-MIN HIGHS, ALL GOOD
Start Time	13:30	End Time 14:30
		Comment MU & RIH W/ 3 1/8" DISPOSABLE SLICK GUNS (.34 EHD, 16 GR CHG, 21" PEN, 2 SPF), CPLines Formation @ 6379-83', 6335-37', 6299-01', 6264-66', 6217-18', and 6210-11' (22 HOLES), POOH W/WIRELINE, LD PERF GUNS, SWI, RD WIRELINE
Start Time	14:30	End Time 16:30
		Comment MIRU Frac equipment.
Start Time	16:30	End Time 16:45
		Comment Clean & Secure Lease
Start Time	16:45	End Time 00:00
		Comment SDFN
Report Start Date	Report End Date	24hr Activity Summary
11/19/2014	11/20/2014	Frac well. FB to tanks. Set KP.
Start Time	00:00	End Time 10:30
		Comment Shut Down for Night
Start Time	10:30	End Time 10:45
		Comment Safety Meeting
Start Time	10:45	End Time 11:45
		Comment Frac stage 1, CPLime formation. 144 psi on well. Broke @ 3762 psi @ 3 BPM. Did a three stage shut down. ISDP: 1992 FG: .75 Treated w/ ave pressure of 3186 psi @ ave rate of 38.7 BPM. Frac w/ 56,820#s of 20/40 WIT and 6,200# of 100 mesh sand in 1431.92 bbls of slickwater and 17# gel. Pumped 500 gals of 15% HCL in flush for Stage #2. ISIP 1990, FG .75, 5min 1943, 10min 1891, 15 min 1882. 1461.6 TBTF 1609.4 BWTR.
Start Time	11:45	End Time 13:00
		Comment Leave pressure on well. RU WLT, crane & lubricator. RIH w/ Weatherford 5-1/2" 5K composite flow through frac plug, perf guns. Set plug @ 6130'. Perforate C-sand formation @ 6048-52', and 6012-14' w/ 3 1/8" slick guns (16 gram .34" EH 21.00" pen) w/ 2 spf for total of 12 shots.
Start Time	13:00	End Time 13:45
		Comment Frac stage 2, CP1 and CP.5 formation. 1674 psi on well. Broke @ 2260 psi @ 3.2 BPM. No shut down to conserve water. Treated w/ ave pressure of 2678 psi @ ave rate of 37 BPM. Pumped 500 gals of 15% HCL in flush for Stage #3. Frac w/ 89,090#s of 20/40 sand in 752.3 bbls of 17# gelled fluid. ISIP 2130, FG .79, 6min 1957, 10min 1899, 15 min 1877. 888.1 TF2R 2497.5 BWTR.
Start Time	13:45	End Time 14:30
		Comment RU WLT, crane & lubricator. RIH w/Weatherford 5-1/2" 5K composite flow through frac plug, perf guns. Set plug @ 5380'. Perforate D3, D2, and D1 sands @ 5298-02', 6237-38', and 5179-81' w/ 3 1/8" slick guns (16 gram .34" EH 21.00" pen) w/ 2 spf for total of 14 shots. POOH and lay down tools.

NEWFIELD



Summary Rig Activity

Well Name: GMBU H-28-8-17

Start Time	14:30	End Time	15:00	Comment
				Frac stage 3, D3, D2, and D1 sands. 1565 psi on well. Broke @ 1740 psi @ 2.2 BPM. No shut down to save water. Treated w/ ave pressure of 2279 psi @ ave rate of 29.1 BPM. Frac w/ 38,050#s of 20/40 sand in 444.8 bbls of 17# gelled fluid. ISIP 1919, FG 80, 5min 1686, 10min 1679, 15 min 1657. 456.8 TF2R 3012.7 BWTR.
Start Time	16:00	End Time	15:45	Comment
				RU WLT, crane & lubricator. RIH w/Weatherford 5-1/2" 5K composite flow through frac plug, perf guns. Set plug @ 4520'. Perforate GG sands @ 4440-44', and 4395-97' w/ 3 1/8" slick guns (16 gram .34" EH 21.00" pen) w/ 2 spf for total of 12 shots. POOH and lay down tools.
Start Time	15:45	End Time	16:30	Comment
				Frac stage 4, GG sands. 1482 psi on well. Broke @ 1980 psi @ 6.3 BPM. No shut down to save water. Treated w/ ave pressure of 2268 psi @ ave rate of 23.2 BPM. Frac w/ 57,549#s of 20/40 sand in 536 bbls of 17# gelled fluid. ISIP 1775, FG 84, 5min 1503, 10min 1474, 15 min 1445. 615 TF2R 3627.7 BWTR.
Start Time	16:30	End Time	19:45	Comment
				Waiting to flowback well until after the I-28-8-17 is flowed back.
Start Time	19:45	End Time	00:00	Comment
				Flowed the well back @ 2-3 BPM to FB tanks.
Report Start Date	Report End Date	24hr Activity Summary		
11/20/2014	11/21/2014	Finish Flowing the well back. RIH and set KP.		
Start Time	00:00	End Time	02:00	Comment
				Flowed the well back @ 2-3 BPM for a total of 6.25 hours and turned to 10% oil. Recovered 880 bbls. 2767.7 BLTR
Start Time	02:00	End Time	02:15	Comment
				Clean & Secure Lease
Start Time	02:15	End Time	10:30	Comment
				Shut Down for Night
Start Time	10:30	End Time	10:45	Comment
				Safety Meeting
Start Time	10:45	End Time	12:00	Comment
				MIRUWLT and crane to RIH and set KP @ 4290. BO well to pit and POOH. Lay down setting tool, wt bars, and lubricator. RDMOWLT and crane.
Start Time	12:00	End Time	12:45	Comment
				RD WLT and Crane.
Start Time	12:45	End Time	13:00	Comment
				Clean & Secure Lease
Start Time	13:00	End Time	00:00	Comment
				Shut Down for Night
Report Start Date	Report End Date	24hr Activity Summary		
12/2/2014	12/3/2014	Unload tbg onto racks, NU BOPS, PT BOPS, MIRUWOR, Tally and RIH w/ 81 jnts. SWIFN.		
Start Time	00:00	End Time	15:00	Comment
				Shut Down for Night
Start Time	15:00	End Time	15:30	Comment
				Safety Meeting
Start Time	15:30	End Time	17:00	Comment
				SPOT RIG, PREP TO R.U, R.U, R.U TONGS & FLOOR, REROUTE LINES
Start Time	17:00	End Time	18:30	Comment
				M.U & RIH w/ BIT & BIT SUB, 81 JOINTS 2 7/8" J-55
Start Time	18:30	End Time	19:00	Comment
				DRAIN PUMP & LINES, TARP WELL, CLEAN UP FOR THE NIGHT
Start Time	19:00	End Time	19:15	Comment
				Clean & Secure Lease

NEWFIELD



Summary Rig Activity

Well Name: GMBU H-28-B-17

Start Time	19:15	End Time	00:00	Comment	Shut Down for Night
Report Start Date	12/3/2014	Report End Date	12/4/2014	24hr Activity Summary Cont. to RIH to DO/CO.	
Start Time	00:00	End Time	06:30	Comment	Shut Down for Night
Start Time	06:30	End Time	07:00	Comment	Safety Meeting
Start Time	07:00	End Time	08:30	Comment	CSG 0 PSI, TBG 0 PSI, CLEAN UP RIG EQUIP & STACK, PREP & TALLY 2ND ROW
Start Time	08:30	End Time	09:30	Comment	P.U. & RIH W/ 47 JNTS 2 7/8" J-55, TAGGED K.P. @, L.D 1 JNT
Start Time	09:30	End Time	16:30	Comment	RU PWR SWVL, CATCH CIRC, TAG FILL @ 4260', CO 90' OF HILL 1 TO KP @ 4350', DO IN 20 MIN, 300 PSI UNDER PLUG, CIRC TBG DEAD, TAGGED 2ND PLUG @ 5370' NO FILL, DO IN 30 MIN, NO PSI UNDER PLUG, HANG BACK PWR SWVL, PU & RIH W/ 25 JNTS, TAGGED 3RD PLUG @ 5370', NO FILL, DO IN 30 MIN, NO PSI UNDER PLUG, CIRC TBG DEAD, HANG BACK PWR SWVL, PU & RIH W/24 JNTS, TAGGED FILL @ 6155', 400' OF FILL ON PBTD, LD 4 JNTS.
Start Time	16:30	End Time	17:00	Comment	DRAIN PUMP & LINES, TARP AND HEAT WH.
Start Time	17:00	End Time	17:30	Comment	Clean & Secure Lease
Start Time	17:30	End Time	00:00	Comment	Shut Down for Night
Report Start Date	12/4/2014	Report End Date	12/5/2014	24hr Activity Summary CO 400' of fill on PBTD. Circ dln and tried to rd trip for prod strg. POOH to above perts couldn't ever kill csg w/ 1%. RU to flow through the night. Ordered 10# Brine to circ in the morning. Heated Flat tank and FB tanks for transfer. LOT @ 4362'.	
Start Time	00:00	End Time	06:30	Comment	Shut Down for Night
Start Time	06:30	End Time	07:00	Comment	Safety Meeting
Start Time	07:00	End Time	09:30	Comment	CHOKE ON FLOW LINE HAD PLUGGED OFF OVER NIGHT, CSG 600 PSI, TBG 600 PSI, R.U PUMP & LINES, OPENED CSG TO FLOW BACK, CIRC TBG DEAD W/ 60 BBL.
Start Time	09:30	End Time	13:00	Comment	P.U. & RIH W/ 4 JNTS, DRILLED UP NOSE CONE THAT HAD HUNG UP FROM F.T # 1, TAGGED FILL @ 6255', WASHED THROUGH 300' OF FILL TO P.B. @ 6555', CIRC CLEAN, RACK OUT SWIVEL.
Start Time	13:00	End Time	15:00	Comment	COULDN'T GET CSG TO DIE, L.D 6 JNTS, POOH 60 JNTS TO TOP PERF, TO FLOW OVER NIGHT, EOT 4362'.
Start Time	15:00	End Time	16:00	Comment	FLUSH OIL OUT OF RETURN LINE TO FLOW BACK, DRAIN PUMP & LINES, TARP W.H.
Start Time	16:00	End Time	16:15	Comment	Clean & Secure Lease
Start Time	16:15	End Time	00:00	Comment	Shut Down for Night
Report Start Date	12/5/2014	Report End Date	12/6/2014	24hr Activity Summary Circ 120bbls 10# Brine to kill tbg and csg. Pulled all but 18 jnts and the well came back on. RU to flow well to facilities through the weekend.	

NEWFIELD



Summary Rig Activity

Well Name: GMBU H-28-8-17

Start Time	00:00	End Time	06:30	Comment
				Shut Down for Night
Start Time	06:30	End Time	07:00	Comment
				Safety Meeting
Start Time	07:00	End Time	07:30	Comment
				CSG 700 PSI, TBG 880 PSI, OPENED CSG TO FLOW BACK TANKS.
Start Time	07:30	End Time	09:00	Comment
				PUMPED 120 BBL 10# DOWN TBG, TO KILL WELL, CSG 0 PSI, TBG 0 PSI
Start Time	09:00	End Time	10:30	Comment
				POOH W/ 110 JNTS, CSG & TBG STARTED FLOWING
Start Time	10:30	End Time	12:30	Comment
				OPENED WELL TO PROD TANKS TO FLOW OVER WEEKEND, DRAINED PUMP & LINES, MOVED EQUIP OUT OF WAY FOR TRUCKS TO GET IN, TARPED W.H.
Start Time	12:30	End Time	17:30	Comment
				MIRU VAC TRUCK TO CLEAN FB TANKS, TRANSFER OIL FROM FB TANKS, HAUL WATER TO DISPOSAL, HAUL OFF FB TANKS.
Start Time	17:30	End Time	17:45	Comment
				Clean & Secure Lease
Start Time	17:45	End Time	00:00	Comment
				Shut Down for Night
Report Start Date	Report End Date	24hr Activity Summary		
12/8/2014	12/9/2014	Kill well, cont to rnd trip for prod string. ND BOPS, land tbg, NU WH, x-over and run pump and rods.		
Start Time	00:00	End Time	06:30	Comment
				Shut Down for Night
Start Time	06:30	End Time	07:00	Comment
				Safety Meeting
Start Time	07:00	End Time	09:00	Comment
				CSG 150 PSI, TBG 220 PSI, R.U PUMP & LINES, WAIT ON ZUBI TANK TO BE MOVED, BLEED CSG DOWN TO ZUBI.
Start Time	09:00	End Time	09:30	Comment
				POOH W/ 18 JNTS 2 7/8" J-55, BIT SUB & BIT
Start Time	09:30	End Time	11:00	Comment
				M.U & RIH W/ P.V., 2 JOINTS 2 7/8" J-55, # 2 D.S., 2 7/8" PUP, 1 JOINT 2 7/8" J-55, S.N., 1 JOINT 2 7/8" J-55, TAC, 188 JOINTS 2 7/8" J-55
Start Time	11:00	End Time	12:00	Comment
				PUMPED 60 BBL TO KILL CSG
Start Time	12:00	End Time	13:30	Comment
				R.D TONGS & FLOOR, N.D D.O STACK, SET TAC W/ 18,000 TENSION, N.U W.H, XO TO ROD EQUIP, RACK OUT BOP'S
Start Time	13:30	End Time	17:00	Comment
				P.U & PRIME PUMP, RIH W/ 2 1/2" X 1 3/4" X 22' RHAC PUMP, 30 7/8" 8 PER, 140 3/4" 4 PER, 79 7/8" 6 PER, 7/8" X 4' PONY, 30' POLISH ROD
Start Time	17:00	End Time	18:00	Comment
				FILL TBG W/ 10 BBL, S.T PUMP TO 800 PSI, HANG HEAD, 145" S.L., 5 SPM
Start Time	18:00	End Time	19:00	Comment
				SWI, DRAIN PUMP & LINES, CLEAN UP, RDMOWOR.
Start Time	19:00	End Time	19:15	Comment